

元 今 泉 7 丁 目

43 番地

座標面積計算書

世界測地系

平成 18 年 8 月 1 日

地	番	4 3 番地 1
土地の所在	宇都宮市元今泉 7 丁目	

境界点	X 座標	Y 座標	辺長	方向角	備考	土地の形状
B175-21	62902.150	7333.476	23.088	93° 20' 49"		
B175-66	62900.802	7356.525	16.108	183° 17' 32"		
B175-65	62884.721	7355.600	19.458	273° 14' 16"		
B175-48	62885.820	7336.173	16.551	350° 37' 19"		
面積算出公式						縮尺：任意
$A = \frac{1}{2} \sum X_n \times (Y_{n+1} - Y_{n-1})$			面積	343.0883880	m ²	地目 宅地
			地積	343.08	m ²	備考

座標面積計算書

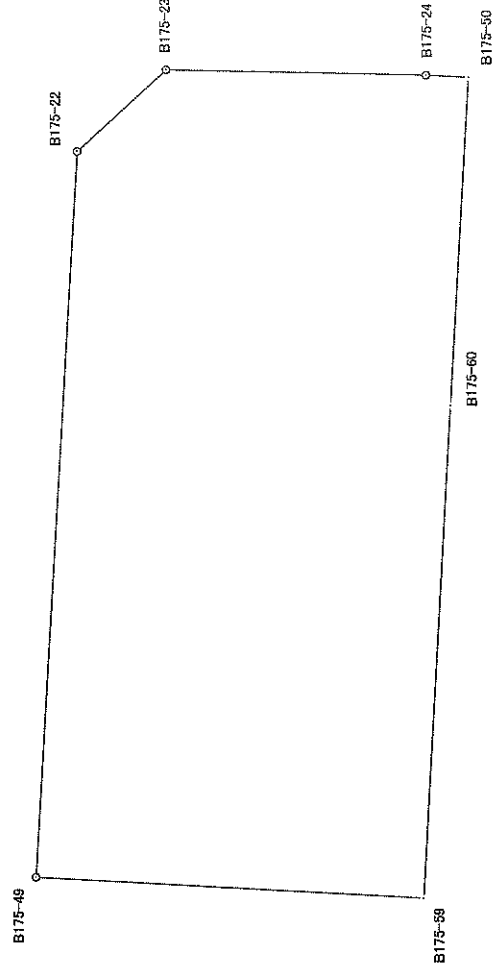
世界測地系
平成 18 年 8 月 1 日

地	番	4 3 番地 2
土地の所在	宇都宮市元今泉 7 丁目	

土地の形状					
境界点	X座標	Y座標	辺長	方向角	備考
B175-49	62900.312	7364.804	16.087	183° 16' 04"	
B175-59	62884.251	7363.887	8.300	273° 14' 46"	
B175-65	62884.721	7355.600	16.108	3° 17' 32"	
B175-66	62900.802	7356.525	8.293	93° 23' 14"	

平成18年8月1日

實任尺縮

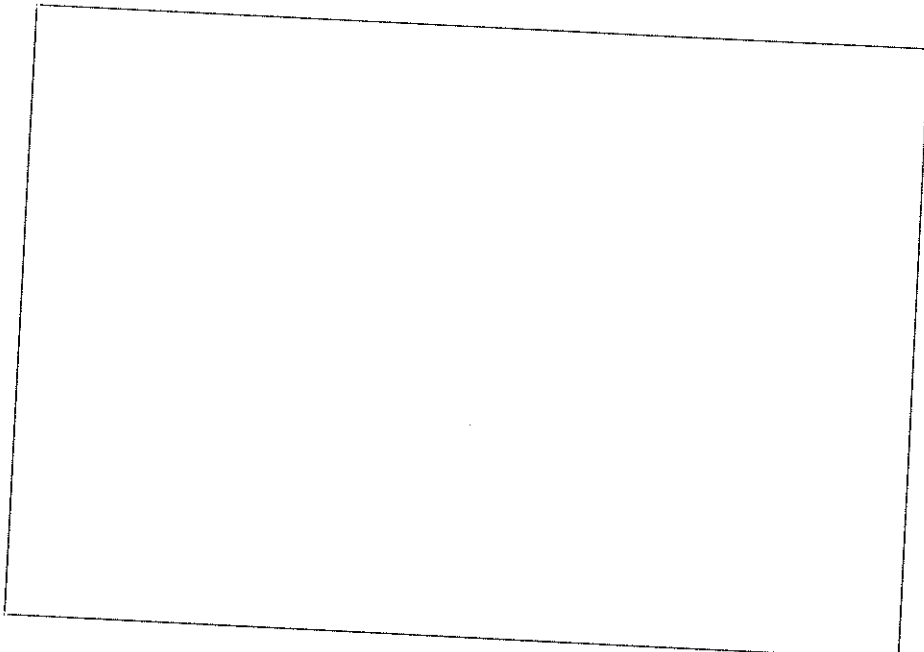


座標面積計算書

世界測地系

平成 18 年 8 月 1 日

地	番	4 3 番地 4
土地の所在		
宇都宮市元今泉 7 丁目		

土地の形状						
境界点	X座標	Y座標	辺長	方向角	備考	
B175-50	62882.318	7397.785	20.000	183° 15' 22"		
B175-51	62862.350	7396.649	13.617	273° 15' 15"		
B175-61	62863.123	7383.054	20.002	3° 15' 11"		
B175-60	62883.093	7384.189	13.618	93° 15' 45"		
面積算出公式		面積		地目		宅地
$A = \frac{1}{2} \sum X_n \times (Y_{n+1} - Y_{n-1})$		272.3674165		m²		備考
		272.36		m²		

世界測地系

地	番	43番地5
---	---	-------

土地の所在

土地の形状

The diagram shows a land plot with the following vertices and connections:

- B175-48 is connected to B175-20 by a straight line.
- B175-20 is connected to B175-19 by a straight line.
- B175-19 is connected to B175-47 by a straight line.
- B175-47 is connected to B175-52 by a straight line.
- B175-52 is connected to B175-61 by a straight line.
- B175-61 is connected to B175-60 by a straight line.
- B175-60 is connected to B175-59 by a straight line.
- B175-59 is connected back to B175-48 by a straight line.

A north arrow is located in the top right corner of the drawing.

實任尺縮

面積算出公式

$$A = \frac{1}{2} \sum X_n \times (Y_{n+1} - Y_{n-1})$$

世界測地系

平成18年8月1日

[illegible]

座標面積計算書

世界測地系

平成 18 年 8 月 1 日

地	番	4 3 番地 7
土地の所在		
宇都宮市元今泉 7 丁目		

境界点	X 座標	Y 座標	辺長	方向角	備考	土地の形状
B175-53	62810.944	7393.724	14.599	183° 15' 19"		
B175-55	62796.369	7392.895	11.676	273° 30' 04"		
B175-64	62797.082	7381.241	14.548	3° 03' 14"		
B175-62	62811.609	7382.016	11.727	93° 15' 03"		
面積算出公式						縮尺：任意
$A = \frac{1}{2} \sum X_n \times (Y_{n+1} - Y_{n-1})$			面積	170.5228090	m ²	
			地積	170.52	m ²	地目宅地
						備考

平成18年8月1日

地	番	43番地9
土地の所在 宇都宮市元今泉7丁目		

[illegible]

座標面積計算書

2-1

世界測地系

平成18年8月1日

地番	43番地10
土地の所在	宇都宮市元今泉7丁目

境界点				土地の形状		
X座標	Y座標	辺長	方向角	備考		
B175-38	62771.589	7376.085	93° 15' 02"			
B175-57	62770.717	7391.439	183° 14' 22"			
B175-58	62767.890	7391.279	273° 15' 07"			
B175-37	62768.517	7380.244	183° 15' 11"			
B175-67	62765.315	7380.062	183° 14' 52"			
B175-68	62754.089	7379.425	138° 27' 59"			
B175-69	62752.592	7380.751	93° 40' 02"			
K66	62751.975	7390.378	183° 14' 46"			
B175-32	62748.572	7390.185	274° 48' 29"			
B175-40	62749.102	7383.884	184° 45' 42"			
B175-41	62742.127	7383.303	274° 43' 48"			
B175-42	62742.615	7377.405	184° 45' 05"			
B175-36	62733.327	7376.633	274° 45' 17"			
B175-1	62734.123	7367.063	25° 46' 21"			
B175-2	62741.372	7370.563	24° 13' 50"			
B175-3	62743.134	7371.356	22° 36' 04"			
B175-4	62745.750	7372.445	19° 44' 54"			
B175-5	62748.477	7373.424	17° 03' 19"			
B175-6	62751.277	7374.283	14° 13' 06"			
B175-30	62752.978	7374.714	12° 49' 04"			
B175-7	62754.068	7374.962	10° 55' 42"			
B175-8	62756.901	7375.509	8° 05' 29"			
B175-9	62759.792	7375.920	4° 55' 10"			
B175-10	62762.685	7376.169	2° 28' 35"			
面積算出公式				縮尺：任意		
$A = \frac{1}{2} \sum X_n \times (Y_{n+1} - Y_{n-1})$						
面積						
地積						

面積算出公式

$$A = \frac{1}{2} \sum X_n \times (Y_{n+1} - Y_{n-1})$$

面積

m²

地

目

宅地

備考

備考

m²

座標面積計算書

2-2

世界測地系

平成18年 8月 1日

地番	43番地10
土地の所在	宇都宮市元今泉7丁目

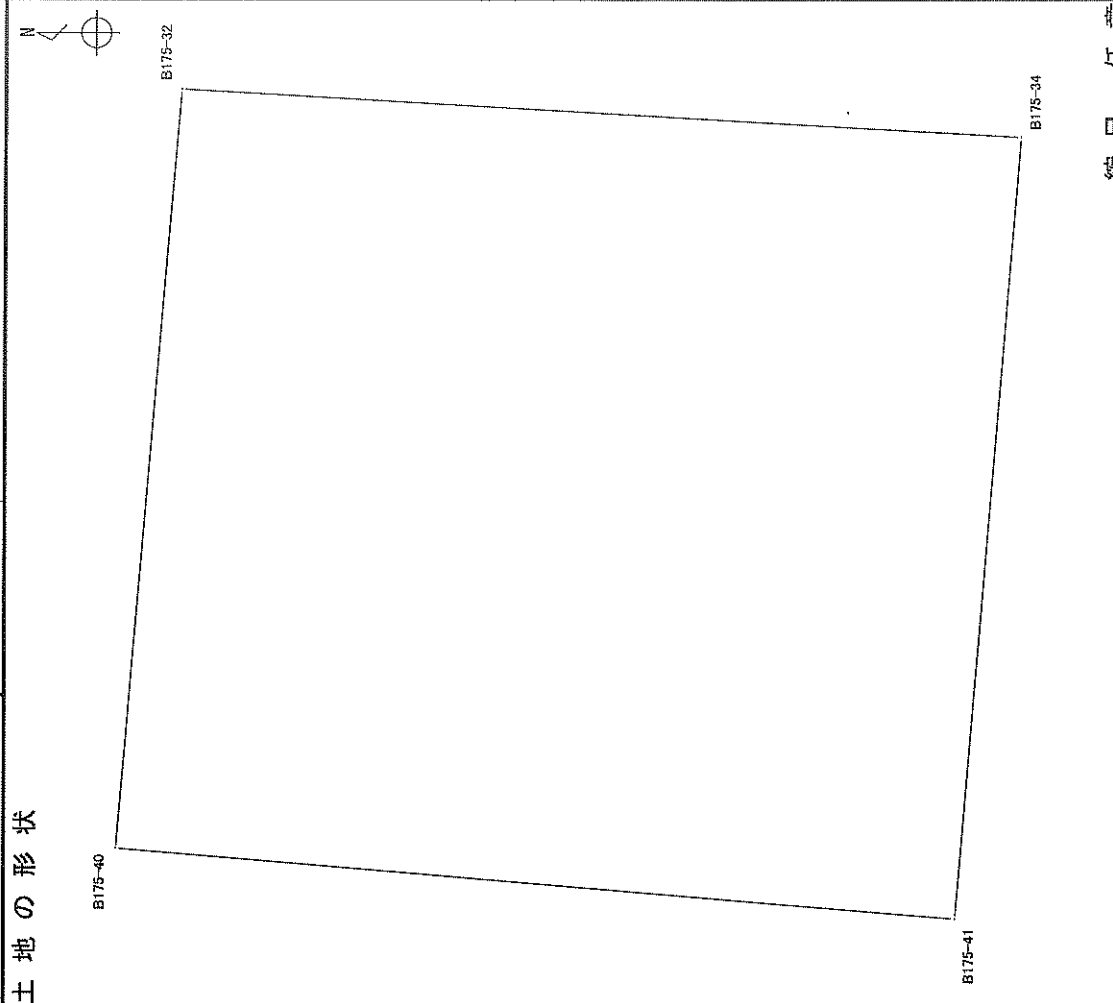
境界点			X座標	Y座標	辺長	方向角	備考	土地の形状	
B175-31			62765.529	7376.292	2.967	359° 43' 47"			縮尺：任意
B175-11			62768.496	7376.278	2.895	356° 26' 05"			
B175-12			62771.385	7376.098	0.204	356° 21' 13"			
面積算出公式									
$A = \frac{1}{2} \sum X_n \times (Y_{n+1} - Y_{n-1})$			面積		308.4666015	m ²	地目	宅地	
			地積		308.46	m ²	備考		

座標面積計算書

世界測地系

平成 18 年 8 月 1 日

地	番	4 3 番地 1 2
土地の所在	宇都宮市元今泉 7 丁目	

境界点				土地の形状	
X 座標	Y 座標	辺長	方向角	備考	
B175-32	62748.572	7.001	183° 15' 02"		
B175-34	62741.582	6.508	274° 48' 14"		
B175-41	62742.127	6.999	4° 45' 42"		
B175-40	62749.102	6.323	94° 48' 29"		
面積算出公式					縮尺：任意
$A = \frac{1}{2} \sum X_n \times (Y_{n+1} - Y_{n-1})$					
面積		44.9019600	m ²	地目	宅地
地積		44.90	m ²	備考	

世界測地系

地 址	番 地
	43番地13

土地の所在	宇都宮市元今泉7丁目
-------	------------

土地の形状

The diagram illustrates the shape of a land plot, which is a pentagon. The vertices are labeled as follows:

- B175-42 (Top-left vertex)
- B175-41 (Left side edge)
- B175-34 (Top-right vertex)
- B175-28 (Right side edge)
- B175-29 (Bottom-right vertex)

A north arrow is positioned in the top right corner of the diagram.

轉出民權

面積算出公式

$$A = \frac{1}{2} \sum X_n \times (Y_{n+1} - Y_{n-1})$$

面	積	m^2
		110.5391640

地

姓名	性别	年龄	职业	住址	电话	邮编	电子邮箱	其他

美商

元 今 泉 7 丁 目

100 番地

座標面積計算書

2-1

世界測地系

平成18年8月1日

地番	100番地
土地の所在	宇都宮市元今泉7丁目

境界点				土地の形状		
境界点	X座標	Y座標	辺長	方向角	備考	
K89	62539.889	7031.726	186.704	359° 44' 14"		
B149-1-5	62726.591	7030.870	20.024	355° 27' 26"		
B149-1-4	62746.552	7029.284	15.651	359° 43' 32"		
B149-2-5	62762.203	7029.209	14.358	359° 48' 02"		
B149-2-4	62776.561	7029.159	14.983	89° 48' 32"		
B150-3	62776.611	7044.142	18.388	179° 46' 10"		
B150-2	62758.223	7044.216	5.006	134° 42' 31"		
B150-1	62754.701	7047.774	5.996	179° 31' 20"		
B151-5	62748.705	7047.824	4.995	226° 53' 54"		
B151-4	62745.292	7044.177	15.180	184° 01' 51"		
B151-12	62730.150	7043.110	3.538	184° 07' 59"		
B151-3	62726.621	7042.855	8.034	179° 41' 10"		
B151-11	62718.587	7042.899	11.922	179° 46' 44"		
B151-10	62706.665	7042.945	18.878	179° 41' 15"		
B151-38	62687.787	7043.048	20.446	179° 45' 12"		
B151-36	62667.341	7043.136	23.463	179° 45' 30"		
B151-35	62643.878	7043.235	5.747	179° 45' 39"		
B151-34	62638.131	7043.259	25.432	179° 43' 31"		
B151-33	62612.699	7043.381	14.155	179° 42' 31"		
B151-31	62598.544	7043.453	10.289	179° 51' 59"		
B151-2	62588.255	7043.477	5.011	134° 51' 16"		
B151-1	62584.721	7047.029	6.000	179° 38' 48"		
B156-4	62578.721	7047.066	4.989	224° 50' 45"		
B156-3	62575.184	7043.548	10.468	179° 40' 37"		

面積算出公式			面積		土地		公共用道路		縮尺：任意	
$A = \frac{1}{2} \sum X_n \times (Y_{n+1} - Y_{n-1})$			面積		地		目		考	
			m ²		m ²					

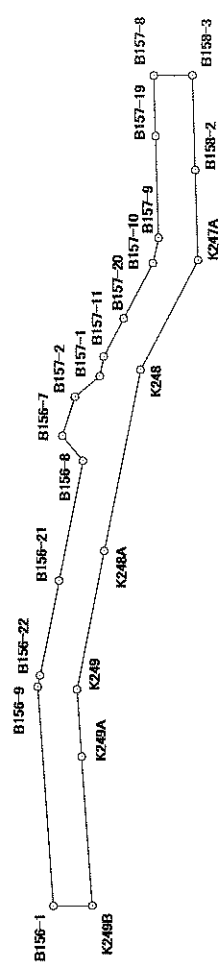
元 今 泉 7 丁 目

101 番地

座標面積計算書

世界測地系
平成18年8月1日

地番	101番地
土地の所在	宇都宮市元今泉7丁目

境界点	X座標	Y座標	辺長	方向角	備考	土地の形状
B156-1	62545.033	7047.342	33.865	85° 47' 12"		
B156-9	62547.521	7081.115	1.778	101° 13' 17"		
B156-22	62547.175	7082.859	14.905	101° 17' 09"		
B156-21	62544.258	7097.476	18.840	101° 14' 44"		
B156-8	62540.584	7115.954	4.997	50° 19' 36"		
B156-7	62543.774	7119.800	6.303	107° 49' 53"		
B157-2	62541.844	7125.800	5.002	140° 24' 36"		
B157-1	62537.989	7128.988	3.093	101° 10' 06"		
B157-11	62537.390	7132.022	6.619	117° 44' 59"		
B157-20	62534.308	7137.880	9.641	117° 51' 53"		
B157-10	62529.802	7146.403	4.016	102° 53' 27"		
B157-9	62528.906	7150.318	15.723	88° 13' 30"		
B157-19	62529.393	7166.033	9.332	88° 09' 50"		
B157-8	62529.692	7175.360	5.993	179° 27' 18"		
B158-3	62523.699	7175.417	14.641	268° 09' 51"		
B158-2	62523.230	7160.784	13.907	268° 11' 43"		
K247A	62522.792	7146.884	19.084	297° 44' 48"		
K248	62531.677	7129.994	28.491	281° 20' 22"		
K248A	62537.279	7102.059	21.734	281° 05' 38"		
K249	62541.461	7080.731	10.387	265° 57' 32"		
K249A	62540.729	7070.370	23.031	265° 45' 16"		
K249B	62539.024	7047.402	6.009	359° 25' 41"		

縮尺：任意

面積算出公式		面積	地	目	公衆用道路
$A = \frac{1}{2} \sum X_n \times (Y_{n+1} - Y_{n-1})$		面積	地	目	公衆用道路
		地積	備	考	
		821.32	m ²	821.32	m ²

元 今 泉 7 丁 目

102 番地

書算計積面標座

世界測地系

平成18年8月1日

地	番	102番地
土地の所在	宇都宮市元今泉7丁目	

[illegible]

元 今 泉 7 丁 目

103 番地

世界測地系
平成18年8月1日

境界点		X座標	Y座標	辺長	方向角	備考	土地の形状	
B159-1		62500.258	7185.629	6.419	290° 10' 06"			
K245		62502.471	7179.604	3.818	358° 10' 08"			
K246		62506.287	7179.482	7.479	358° 13' 48"			
B158-5		62513.762	7179.251	6.507	358° 15' 23"			
B158-4		62520.266	7179.053	5.001	313° 21' 18"			
B158-3		62523.699	7175.417	5.993	359° 27' 18"			
B157-8		62529.692	7175.360	4.993	44° 16' 11"			
B157-7		62533.267	7178.845	6.015	86° 59' 19"			
B160-2		62533.583	7184.852	5.002	133° 48' 34"			
B160-1		62530.120	7188.482	42.304	88° 11' 30"			
B160-8		62531.455	7230.745	4.982	43° 50' 42"			
B160-7		62535.048	7234.196	6.010	87° 11' 12"			
E2		62535.343	7240.199	9.582	179° 43' 51"			
EB		62525.761	7240.244	16.393	268° 11' 34"			
K233		62525.244	7223.859	35.403	268° 11' 19"			
B159-3		62524.125	7188.474	5.004	223° 03' 53"			
B159-2		62520.469	7185.057	20.219	178° 22' 44"			
面積算出公式 $A = \frac{1}{2} \sum X_n \times (Y_{n+1} - Y_{n-1})$			面積	597.1959455	597.19	備考		
			地積					

縮尺：任意

元 今 泉 7 丁 目

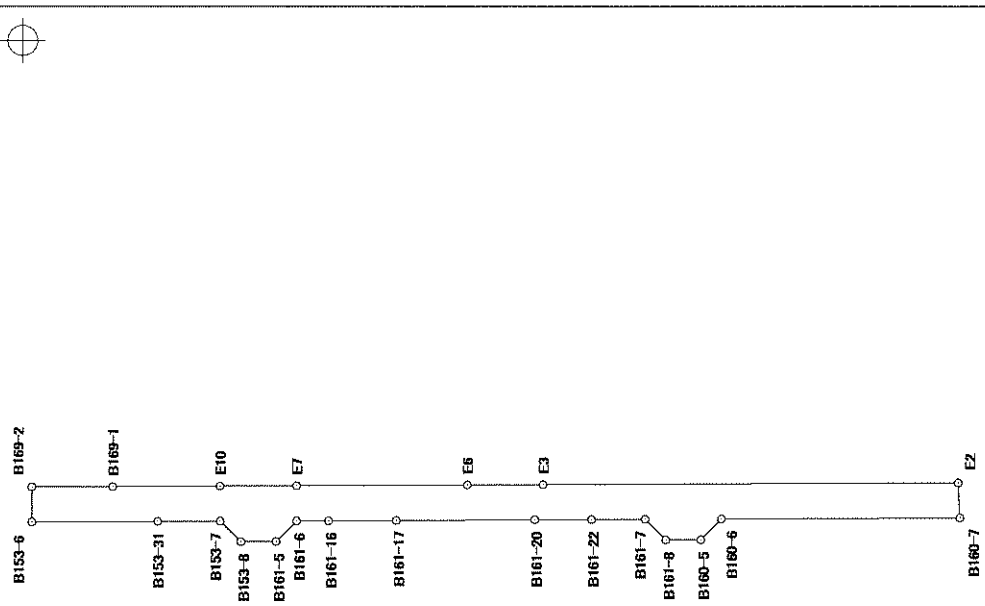
104 番地

座標面積計算書

世界測地系
平成18年 8月 1日

地	番	104番地
土地の所在		
宇都宮市元今泉7丁目		

境界点				土地の形状		
境	界	点	X座標	Y座標	辺長	方向角
				備考		
B160-7			62535.048	7234.196	41.017	359° 44' 30"
B160-6			62576.065	7234.011	5.001	314° 42' 30"
B160-5			62579.583	7230.457	5.987	359° 44' 30"
B161-8			62585.570	7230.430	4.999	44° 46' 52"
B161-7			62589.118	7233.951	9.209	359° 43' 12"
B161-22			62598.327	7233.906	9.729	359° 42' 20"
B161-20			62608.056	7233.856	23.900	359° 44' 45"
B161-17			62631.956	7233.750	11.622	359° 43' 08"
B161-16			62643.578	7233.693	5.480	359° 48' 42"
B161-6			62649.058	7233.675	4.996	314° 43' 28"
B161-5			62652.574	7230.125	5.989	359° 48' 31"
B153-8			62658.563	7230.105	4.997	44° 45' 54"
B153-7			62662.111	7233.624	10.743	359° 38' 53"
B153-31			62672.854	7233.558	21.684	359° 47' 29"
B153-6			62694.538	7233.479	5.987	89° 43' 55"
B169-2			62694.566	7239.466	13.957	179° 46' 12"
B169-1			62680.609	7239.522	18.469	179° 42' 30"
E10			62662.140	7239.616	13.069	179° 44' 29"
E7			62649.071	7239.675	29.358	179° 44' 04"
E6			62619.713	7239.811	13.070	179° 46' 35"
E3			62606.643	7239.862	71.301	179° 43' 45"
E2			62535.343	7240.199	6.010	267° 11' 12"
面積算出公式				面積	1023.2850435	m ²
$A = \frac{1}{2} \sum X_n \times (Y_{n+1} - Y_{n-1})$				地積	1023.28	m ²
				備考	縮尺：任意	



元 今 泉 7 丁 目

105 番地

座標面積計算書

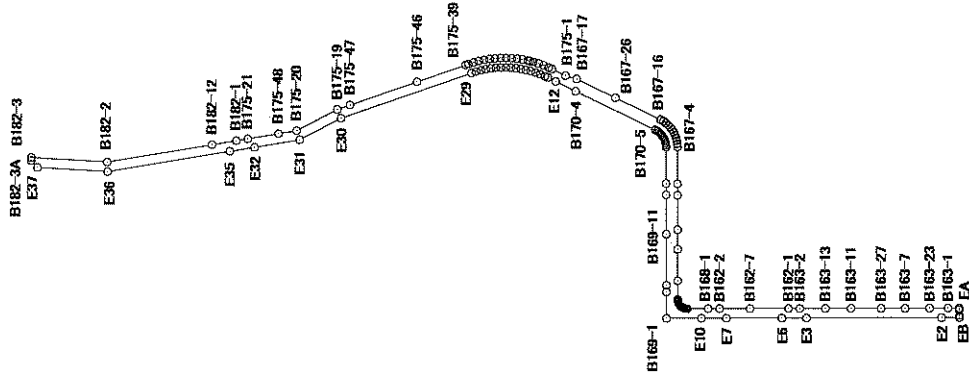
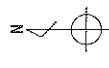
6-1

世界測地系

平成18年 8月 1日

地番	105番地
土地の所在	宇都宮市元今泉7丁目

土地の形状					縮尺：任意		
境界点	X座標	Y座標	辺長	方向角	備考		
EB	62525.761	7240.244	9.582	359° 43' 51"			
E2	62535.343	7240.199	71.301	359° 43' 45"			
E3	62606.643	7239.862	13.070	359° 46' 35"			
E6	62619.713	7239.811	29.358	359° 44' 04"			
E7	62649.071	7239.675	13.069	359° 44' 29"			
E10	62662.140	7239.616	18.469	359° 42' 30"			
B169-1	62680.609	7239.522	13.945	89° 48' 54"			
B169-12	62680.654	7253.467	3.442	89° 51' 01"			
B169-16	62680.663	7256.909	26.921	89° 43' 01"			
B169-11	62680.796	7283.830	20.689	89° 41' 43"			
B169-6	62680.906	7304.519	5.999	89° 42' 49"			
B170-1	62680.936	7310.518	19.189	89° 51' 24"			
B170-17	62680.984	7329.707	1.004	85° 11' 54"			
B170-16	62681.068	7330.707	0.999	81° 59' 59"			
B170-15	62681.207	7331.696	0.999	75° 51' 59"			
B170-14	62681.451	7332.665	0.999	69° 33' 05"			
B170-13	62681.800	7333.601	1.003	64° 13' 38"			
B170-12	62682.236	7334.504	0.999	57° 48' 22"			
B170-11	62682.768	7335.349	0.999	53° 00' 55"			
B170-10	62683.369	7336.147	0.996	47° 21' 32"			
B170-9	62684.044	7336.880	1.002	40° 30' 30"			
B170-8	62684.806	7337.531	0.998	34° 50' 12"			
B170-7	62685.625	7338.101	1.004	29° 33' 13"			
B170-6	62686.498	7338.596	0.318	27° 46' 31"			
面積算出公式					㎡	地	目 用 恵 水 路
$A = \frac{1}{2} \sum X_n \times (Y_{n+1} - Y_{n-1})$					㎡	備	考



座標面積計算書

世界測地系

平成18年 8月 1日

地番	105番地
土地の所在	宇都宮市元今泉7丁目

境界点		X座標	Y座標	辺長	方向角	備考	土地の形状
E36		62975.981	7316.161	36.987	3° 16' 58"		
E37		63012.907	7318.279	4.991	48° 23' 42"		
B182-3A		63016.221	7322.011	1.463	93° 19' 47"		
B182-3		63016.136	7323.472	39.914	183° 16' 49"		
B182-2		62976.287	7321.188	55.977	170° 33' 40"		
B182-12		62921.068	7330.368	13.018	170° 35' 31"		
B182-1		62908.225	7332.496	6.154	170° 50' 10"		
B175-21		62902.150	7333.476	16.551	170° 37' 19"		
B175-48		62885.820	7336.173	9.780	170° 33' 39"		
B175-20		62876.172	7337.777	24.317	152° 19' 01"		
B175-19		62854.639	7349.074	7.122	160° 47' 02"		
B175-47		62847.914	7351.418	37.328	160° 49' 50"		
B175-46		62812.656	7363.675	27.163	160° 50' 34"		
B175-39		62786.997	7372.589	1.592	160° 46' 47"		
B175-17		62785.494	7373.113	2.838	162° 47' 04"		
B175-16		62782.783	7373.953	2.901	164° 48' 51"		
B175-15		62779.983	7374.713	2.910	167° 55' 18"		
B175-14		62777.137	7375.322	2.904	170° 54' 27"		
B175-13		62774.269	7375.781	2.697	173° 31' 42"		
B175-38		62771.589	7376.085	0.204	176° 21' 13"		
B175-12		62771.385	7376.098	2.895	176° 26' 05"		
B175-11		62768.496	7376.278	2.967	179° 43' 47"		
B175-31		62765.529	7376.292	2.847	182° 28' 35"		
B175-10		62762.685	7376.169	2.904	184° 55' 10"		

用悪水路

目

地

備考

座標面積計算書

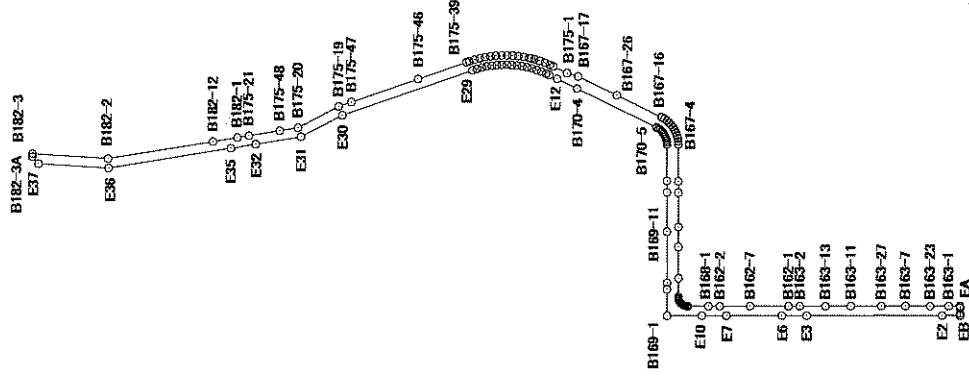
6-4

世界測地系

平成18年 8月 1日

地番	105番地
土地の所在	宇都宮市元今泉7丁目

境界点					土地の形状	
境界点	X座標	Y座標	辺長	方向角	備考	
B175-9	62759.792	7375.920	2.920	188° 05' 29"		
B175-8	62756.901	7375.509	2.885	190° 55' 42"		
B175-7	62754.068	7374.962	1.118	192° 49' 04"		
B175-30	62752.978	7374.714	1.755	194° 13' 06"		
B175-6	62751.277	7374.283	2.929	197° 03' 19"		
B175-5	62748.477	7373.424	2.897	199° 44' 54"		
B175-4	62745.750	7372.445	2.834	202° 36' 04"		
B175-3	62743.134	7371.356	1.932	204° 13' 50"		
B175-2	62741.372	7370.563	8.050	205° 46' 21"		
B175-1	62734.123	7367.063	6.126	196° 23' 05"		
B167-17	62728.246	7365.335	22.682	205° 41' 26"		
B167-26	62707.806	7355.502	26.300	205° 38' 19"		
B167-16	62684.095	7344.122	0.299	207° 40' 42"		
B167-15	62683.830	7343.983	1.601	209° 41' 14"		
B167-14	62682.439	7343.190	1.600	214° 44' 34"		
B167-13	62681.124	7342.278	1.601	221° 30' 21"		
B167-12	62679.925	7341.217	1.596	226° 34' 27"		
B167-11	62678.828	7340.058	1.601	232° 35' 11"		
B167-10	62677.855	7338.786	1.600	238° 14' 15"		
B167-9	62677.013	7337.426	1.601	243° 40' 30"		
B167-8	62676.303	7335.991	1.600	250° 04' 52"		
B167-7	62675.758	7334.487	1.604	255° 17' 47"		
B167-6	62675.351	7332.936	1.600	261° 02' 39"		
B167-5	62675.102	7331.356	1.596	265° 26' 10"		
面積算出公式					縮尺：任意	
$A = \frac{1}{2} \sum X_n \times (Y_{n+1} - Y_{n-1})$			面積	地積	備考	
			m ²	m ²	地目	用 惠 水 路



座標面積計算書

6-5

世界測地系

平成18年 8月 1日

地番	105番地
土地の所在	宇都宮市元今泉7丁目

境界点		X座標	Y座標	辺長	方向角	備考	土地の形状
B167-4		62674.975	7329.765	19.466	269° 49' 24"		
B167-3		62674.915	7310.299	5.990	269° 41' 04"		
B168-13		62674.882	7304.309	18.092	269° 45' 45"		
B168-19		62674.807	7286.217	10.337	269° 43' 02"		
B168-17		62674.756	7275.880	16.574	269° 43' 00"		
B168-16		62674.674	7259.306	9.753	269° 42' 44"		
B168-12		62674.625	7249.553	0.781	265° 26' 58"		
B168-11		62674.563	7248.774	0.780	256° 57' 41"		
B168-10		62674.387	7248.014	0.783	247° 41' 44"		
B168-9		62674.090	7247.290	0.783	237° 34' 05"		
B168-8		62673.670	7246.629	0.780	229° 03' 22"		
B168-7		62673.159	7246.040	0.784	221° 22' 43"		
B168-6		62672.571	7245.522	0.785	211° 14' 21"		
B168-5		62671.900	7245.115	0.785	201° 49' 43"		
B168-4		62671.171	7244.823	0.787	192° 59' 41"		
B168-3		62670.404	7244.646	0.784	184° 36' 43"		
B168-2		62669.623	7244.583	10.996	179° 45' 56"		縮尺：任意
B168-1		62658.627	7244.628	6.005	179° 39' 58"		
B162-2		62652.622	7244.663	16.065	179° 44' 10"		
B162-7		62636.557	7244.737	20.351	179° 45' 18"		
B162-1		62616.206	7244.824	5.987	179° 38' 11"		
B163-2		62610.219	7244.862	13.493	179° 45' 44"		
B163-13		62596.726	7244.918	13.444	179° 44' 39"		
B163-11		62583.282	7244.978	16.057	179° 44' 09"		
面積算出公式		面積		地積		地目	備考
$A = \frac{1}{2} \sum X_n \times (Y_{n+1} - Y_{n-1})$		m ²		m ²		用水路	

元 今 泉 7 丁 目

106 番地

元 今 泉 7 丁 目

107 番地

畫
算
計
積
面
標
座

世界測地系

平成18年8月1日

地	番	107番地
土地の所在 宇都宮市元今泉7丁目		

[illegible]

元 今 泉 7 丁 目

108 番地

畫算計積面標座

世界測地系

平成18年8月1日

地	番	108番地
土地の所在	宇都宮市元今泉7丁目	

[illegible]

元 今 泉 7 丁 目

109 番地

元 今 泉 7 丁 目

110 番地

書算術積面標座

世界測地系

平成18年8月1日

地	番	110番地
土地の所在 宇都宮市元今泉7丁目		

[illegible]

元 今 泉 7 丁 目

111 番地

座標面積計算書

2-1

世界測地系

平成18年 8月 1日

地	番	111番地
土地の所在		
宇都宮市元今泉7丁目		

境界点	X座標	Y座標	辺長	方向角	備考	土地の形状
B151-1	62584.721	7047.029	6.732	89° 40' 05"		
B151-50	62584.760	7053.761	26.213	89° 43' 29"		
B151-9	62584.886	7079.974	4.999	44° 57' 05"		
B151-8	62588.424	7083.506	5.983	89° 35' 52"		
B155-2	62588.466	7089.489	5.026	134° 59' 02"		
B155-1	62584.913	7093.044	9.728	89° 34' 55"		
B155-19	62584.984	7102.772	11.860	89° 41' 27"		
B155-17	62585.048	7114.632	15.357	89° 42' 32"		
B155-15	62585.126	7129.989	18.949	89° 47' 51"		
B155-8	62585.193	7148.938	5.023	44° 55' 39"		
B155-7	62588.749	7152.485	5.993	89° 44' 31"		
B161-2	62588.776	7158.478	4.974	134° 56' 35"		
B161-1	62585.262	7161.999	27.624	89° 40' 20"		
B161-10	62585.420	7189.623	26.733	89° 47' 39"		
B161-9	62585.516	7216.356	14.074	89° 46' 49"		
B161-8	62585.570	7230.430	5.987	179° 44' 30"		
B160-5	62579.583	7230.457	42.288	269° 43' 30"		
B160-4	62579.380	7188.169	5.002	224° 35' 42"		
B160-3	62575.818	7184.657	5.997	269° 51' 58"		
B157-6	62575.804	7178.660	4.976	315° 05' 22"		縮尺：任意
B157-5	62579.328	7175.147	45.961	269° 43' 55"		
B157-4	62579.113	7129.187	5.023	224° 54' 41"		
B157-3	62575.556	7125.641	5.985	269° 38' 10"		
B156-6	62575.518	7119.656	4.997	314° 44' 55"		

面積算出公式	面積		地	目	公衆用道路
	$A = \frac{1}{2} \sum X_n \times (Y_{m+1} - Y_{m-1})$		m ²	備考	
			m ²		

座標面積計算書

2-2

世界測地系

平成18年8月1日

地番	111番地
土地の所在	宇都宮市元今泉7丁目

土地の形状						縮尺：任意		
境界点	X座標	Y座標	辺長	方向角	備考	地目	公共用道路	備考
B156-5	62579.036	7116.107	18.791	269° 44' 49"				
B156-15	62578.953	7097.316	14.601	269° 45' 52"				
B156-14	62578.893	7082.715	19.186	269° 41' 54"				
B156-11	62578.792	7063.529	16.463	269° 45' 10"				
B156-4	62578.721	7047.066	6.000	359° 38' 48"				
				</				

元 今 泉 7 丁 目

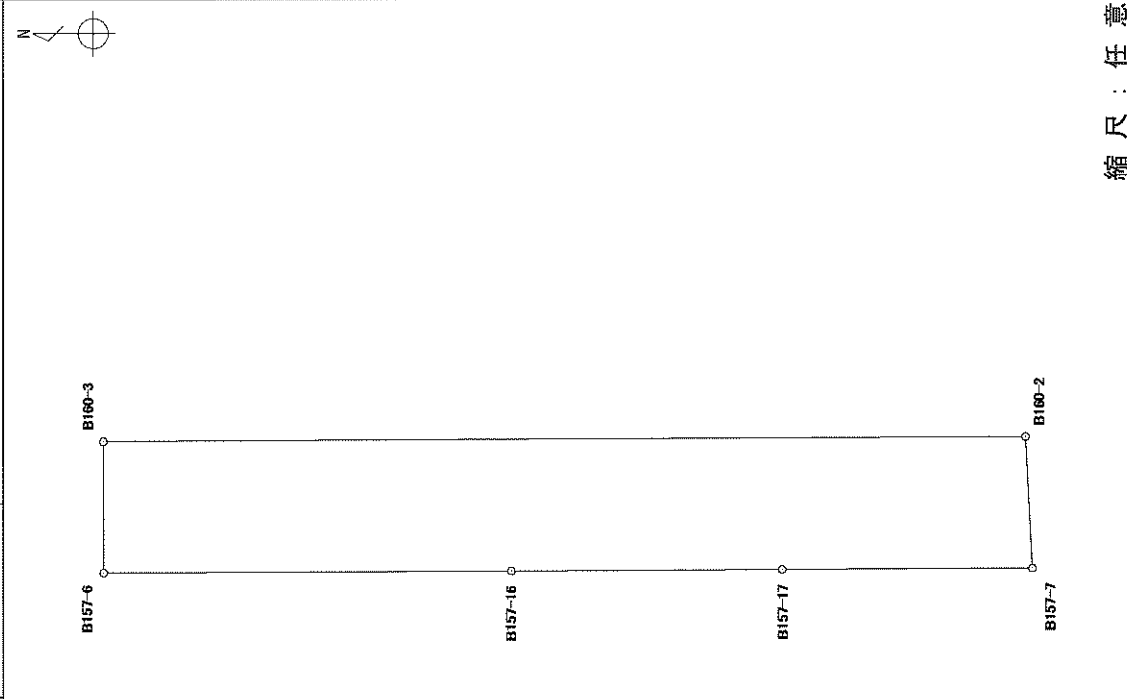
112 番地

座標面積計算書

世界測地系

平成 18 年 8 月 1 日

地	番	1 1 2 番地
土地の所在	宇都宮市元今泉 7 丁目	

境界点	X 座標	Y 座標	辺長	方向角	備考	土地の形状
B157-7	62533.267	7178.845	11.456	359° 42' 54"		
B157-17	62544.723	7178.788	12.418	359° 42' 50"		
B157-16	62557.141	7178.726	18.663	359° 47' 51"		
B157-6	62575.804	7178.660	5.997	89° 51' 58"		
B160-3	62575.818	7184.657	42.235	179° 44' 08"		
B160-2	62533.583	7184.852	6.015	266° 59' 19"		
面積算出公式 $A = \frac{1}{2} \sum X_n \times (Y_{n+1} - Y_{n-1})$						縮尺：任意
面積			254.7535055	m ²	地目	
地積			254.75	m ²	備考	公衆用道路

元 今 泉 7 丁 目

113 番地

元 今 泉 7 丁 目

114 番地

元 今 泉 7 丁 目

115 番地

元 今 泉 7 丁 目

116 番地

書
算
計
積
面
標
座

世界測地系

平成18年8月1日

地	番	116番地
土地の所在 宇都宮市元今泉7丁目		

[illegible]

元 今 泉 7 丁 目

117 番地

座標面積計算書

世界測地系

平成18年8月1日

地	番	117番地
土地の所在 宇都宮市元今泉7丁目		

境界点	X座標	Y座標	辺長	方向角	備考	土地の形状	
						地目	公共用道路
B153-1	62657.911	7092.703	16.661	89° 44' 44"			
B153-16	62657.985	7109.364	35.237	89° 42' 15"			
B153-14	62658.167	7144.601	21.095	89° 43' 42"			
B153-13	62658.267	7165.696	14.533	89° 45' 34"			
B153-25	62658.328	7180.229	15.497	89° 43' 08"			
B153-29	62658.404	7195.726	34.379	89° 44' 06"			
B153-8	62658.563	7230.105	5.989	179° 48' 31"			
B161-5	62652.574	7230.125	14.055	269° 39' 57"			
B161-14	62652.492	7216.070	26.763	269° 45' 52"			
B161-13	62652.382	7189.307	27.591	269° 44' 03"			
B161-4	62652.254	7161.716	5.013	224° 43' 31"			
B161-3	62648.692	7158.188	5.970	269° 41' 34"			
B154-6	62648.660	7152.218	4.978	314° 55' 07"			
B154-5	62652.175	7148.693	7.462	269° 37' 53"			
B154-35	62652.127	7141.231	20.637	269° 43' 41"			
B154-12	62652.029	7120.594	20.975	269° 46' 14"			
B154-11	62651.945	7099.619	6.867	269° 49' 29"			
B154-4	62651.924	7092.752	5.987	359° 31' 52"			
面積算出公式							
$A = \frac{1}{2} \sum X_n \times (Y_{n+1} - Y_{n-1})$							
						縮尺：任意	

元 今 泉 7 丁 目

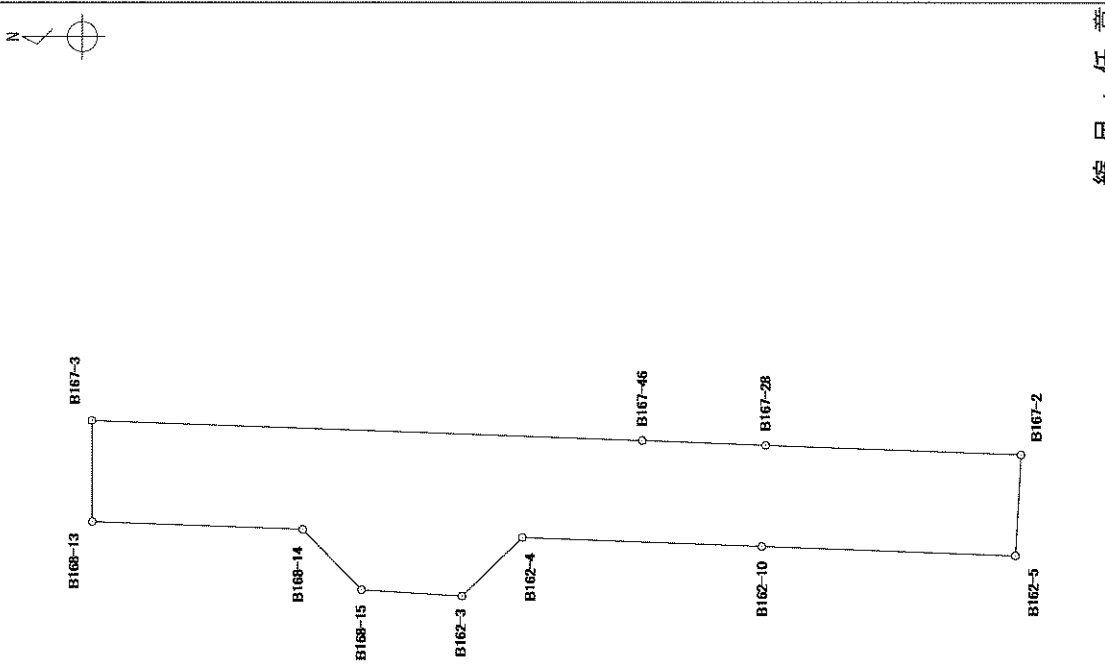
118 番地

元 今 泉 7 丁 目

119 番地

座標面積計算書

世界測地系 平成18年 8月 1日		地	番	119番地
		土地の所在	宇都宮市元今泉7丁目	

土地の形状						
境界点	X座標	Y座標	辺長	方向角	備考	
B162-5	62619.935	7302.297	15.105	2° 04' 04"		
B162-10	62635.030	7302.842	14.263	2° 05' 07"		
B162-4	62649.284	7303.361	5.009	316° 01' 38"		
B162-3	62652.889	7299.883	6.000	3° 33' 18"		
B168-15	62658.877	7300.255	4.999	45° 51' 04"		
B168-14	62662.359	7303.842	12.532	2° 08' 08"		
B168-13	62674.882	7304.309	5.990	89° 41' 04"		
B167-3	62674.915	7310.299	32.791	182° 04' 03"		
B167-46	62642.145	7309.116	7.339	182° 06' 30"		
B167-28	62634.811	7308.846	15.207	182° 06' 37"		
B167-2	62619.614	7308.286	5.998	273° 04' 05"		

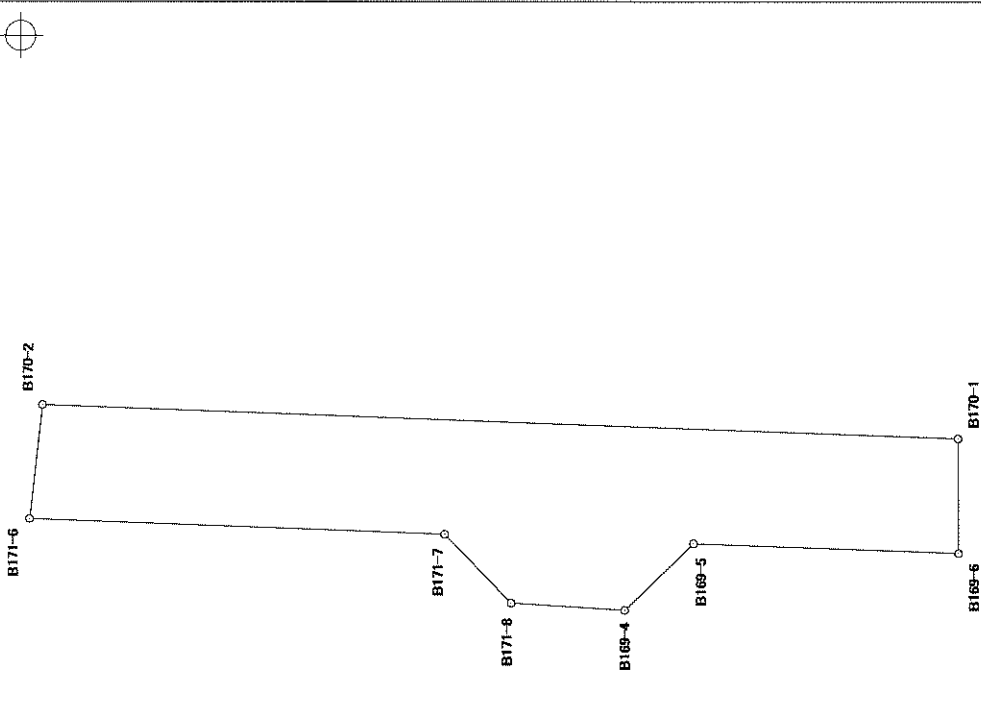
縮尺：任意

元 今 泉 7 丁 目

120 番地

座標面積計算書

世界測地系		地	番	120番地
平成18年8月1日		土地の所在		宇都宮市元今泉7丁目

境界点	X座標	Y座標	辺長	方向角	備考	土地の形状
B169-6	62680.906	7304.519	13.914	2° 05' 47"		
B169-5	62694.811	7305.028	5.021	316° 02' 28"		
B169-4	62698.425	7301.543	5.973	3° 35' 24"		
B171-8	62704.386	7301.917	5.015	45° 46' 03"		
B171-7	62707.884	7305.510	21.797	2° 06' 50"		
B171-6	62729.666	7306.314	5.997	96° 21' 25"		
B170-2	62729.002	7312.274	48.098	182° 05' 32"		
B170-1	62680.936	7310.518	5.999	269° 42' 49"		
面積算出公式						縮尺：任意
$A = \frac{1}{2} \sum X_n \times (Y_{n+1} - Y_{n-1})$			面積	323.8300555	㎡	
			地積	323.83	㎡	
			目	公共用道路		
			備考			

元 今 泉 7 丁 目

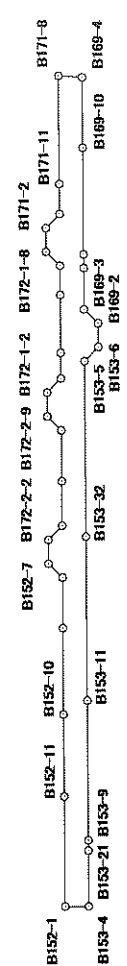
121 番地

座標面積計算書

2-1

世界測地系
平成18年8月1日

地	番	121番地
土地の所在	宇都宮市元今泉7丁目	

境界点		X座標	Y座標	辺長	方向角	備考	土地の形状	
B152-1		62703.407	7092.501	27.762	89°40'48"			
B152-11		62703.562	7120.263	20.682	89°42'33"			
B152-10		62703.667	7140.945	21.765	89°43'44"			
B152-9		62703.770	7162.710	12.730	89°48'56"			
B152-8		62703.811	7175.440	4.997	44°21'34"			
B152-7		62707.384	7178.934	6.015	89°58'51"			
B172-2-2		62707.386	7184.949	5.014	134°46'55"			
B172-2-1		62703.854	7188.508	11.203	89°41'35"			
B172-2-19		62703.914	7199.711	12.810	89°47'55"			
B172-2-10		62703.959	7212.521	5.016	44°47'24"			
B172-2-9		62707.519	7216.055	5.996	89°42'48"			
B172-1-2		62707.549	7222.051	4.992	134°45'53"			
B172-1-1		62704.034	7225.595	6.472	89°40'21"			
B172-1-30		62704.071	7232.067	14.569	89°44'40"			
B172-1-17		62704.136	7246.636	7.366	89°48'20"			
B172-1-9		62704.161	7254.002	4.995	44°43'27"			
B172-1-8		62707.710	7257.517	5.985	89°33'35"			
B171-2		62707.756	7263.502	5.006	134°56'36"		縮尺：任意	
B171-1		62704.220	7267.045	7.569	89°39'06"			
B171-11		62704.266	7274.614	27.303	89°44'53"			
B171-8		62704.386	7301.917	5.973	183°35'24"			
B169-4		62698.425	7301.543	17.790	269°37'47"			
B169-10		62698.310	7283.753	26.922	269°43'09"		縮尺：任意	
B169-15		62698.178	7256.831	3.436	269°46'00"			
面積算出公式		面積		m		地	目	公衆用道路
$A = \frac{1}{2} \sum X_n \times (Y_{n+1} - Y_{n-1})$		地積		m		備	考	

元 今 泉 7 丁 目

122 番地

元 今 泉 7 丁 目

123 番地

元 今 泉 7 丁 目

124 番地

座標面積計算書

世界測地系

平成18年8月1日

地	番	124番地
土地の所在	宇都宮市元今泉7丁目	

[illegible]

元 今 泉 7 丁 目

125 番地

座標面積計算書

3-1

世界測地系

平成 18 年 8 月 1 日

地	番	1 2 5 番地
土地の所在	宇都宮市元今泉 7 丁目	

境界点	X 座標	Y 座標	辺長	方向角	備考	土地の形状
B150-1	62754.701	7047.774	19.550	89° 41' 01"		
B150-35	62754.809	7067.324	25.314	89° 44' 31"		
B150-34	62754.923	7092.638	22.988	89° 43' 06"		
B150-33	62755.036	7115.626	37.507	89° 46' 32"		
B150-29	62755.183	7153.133	13.767	89° 43' 46"		
B150-27	62755.248	7166.900	8.431	89° 44' 30"		
B150-26	62755.286	7175.331	5.002	45° 18' 28"		
B150-25	62758.804	7178.887	5.973	89° 08' 12"		
B173-1-2	62758.894	7184.859	4.995	135° 31' 38"		
B173-1-1	62755.330	7188.358	9.331	89° 40' 51"		
B173-1-16	62755.382	7197.689	6.412	89° 44' 59"		
B173-1-10	62755.410	7204.101	1.531	111° 22' 14"		
B173-1-9	62754.852	7205.527	4.795	106° 29' 19"		
B173-1-27	62753.491	7210.125	10.062	106° 32' 12"		
B173-1-26	62750.627	7219.771	5.737	106° 32' 57"		
B173-1-8	62748.993	7225.270	5.000	56° 09' 49"		
B173-1-7	62751.777	7229.423	6.045	103° 10' 35"		
B173-2-2	62750.399	7235.309	4.989	143° 36' 28"		
B173-2-1	62746.383	7238.269	13.973	101° 17' 29"		
B173-2-9	62743.647	7251.972	25.690	94° 44' 49"		
B173-2-8	62741.521	7277.574	5.011	50° 28' 27"		
B173-2-7	62744.710	7281.439	6.003	93° 48' 39"		
B174-2	62744.311	7287.429	5.010	140° 41' 11"		
B174-1	62740.435	7290.603	20.099	94° 41' 30"		
面積算出公式						縮尺：任意
$A = \frac{1}{2} \sum X_n \times (Y_{n+1} - Y_{n-1})$			面積		m	
			地積		m	

公共用道路

$$A = \frac{1}{2} \sum X_n \times (Y_{n+1} - Y_{n-1})$$

元 今 泉 7 丁 目

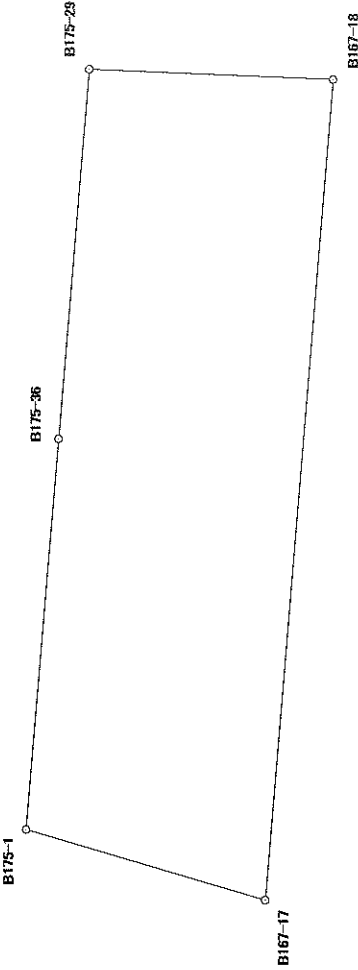
126 番地

座標面積計算書

世界測地系

平成18年 8 月 1 日

地 番	1 2 6 番地
土地の所在	宇都宮市元今泉7丁目

境界点	X 座標	Y 座標	辺長	方向角	備考	土地の形状
B175-1	62734.123	7367.063	9.603	94° 45' 17"		
B175-36	62733.327	7376.633	9.092	94° 44' 17"		
B175-29	62732.576	7385.694	5.996	182° 25' 40"		
B167-18	62726.585	7385.440	20.173	274° 43' 22"		
B167-17	62728.246	7365.335	6.126	16° 23' 05"		
面積算出公式						縮尺：任意
$A = \frac{1}{2} \sum X_n \times (Y_{n+1} - Y_{n-1})$			面積	116.5065330	m ²	
			地積	116.50	m ²	
			目	公共用道路		
			備考			

元 今 泉 7 丁 目

127 番地

座標面積計算書

3-1

世界測地系
平成18年 8月 1日

地	番	127番地
土地の所在		
宇都宮市元今泉7丁目		

境界点					X座標					Y座標					辺長					方向角					備考					土地の形状				
B174-24					62737.281					7356.374					9.842					25° 41' 34"														
B174-23					62746.150					7360.641					1.511					24° 43' 58"														
B174-22					62747.522					7361.273					2.355					22° 15' 11"														
B174-21					62749.702					7362.165					1.920					19° 39' 43"														
B174-31					62751.510					7362.811					0.427					20° 00' 22"														
B174-20					62751.911					7362.957					2.354					16° 38' 27"														
B174-19					62754.166					7363.631					2.348					13° 38' 44"														
B174-18					62756.448					7364.185					1.290					11° 07' 37"														
B174-30					62757.714					7364.434					1.060					11° 15' 25"														
B174-17					62758.754					7364.641					2.341					8° 00' 20"														
B174-16					62761.072					7364.967					2.352					5° 08' 45"														
B174-15					62763.415					7365.178					2.347					2° 22' 07"														
B174-14					62765.760					7365.275					2.354					359° 32' 15"														
B174-13					62768.114					7365.256					2.348					356° 34' 55"														
B174-12					62770.458					7365.116					2.347					353° 48' 39"														
B174-11					62772.791					7364.863					2.347					350° 46' 57"														
B174-10					62775.108					7364.487					2.352					348° 03' 00"														
B174-9					62777.409					7364.000					2.357					345° 00' 10"														
B174-8					62779.686					7363.390					2.333					342° 23' 17"														
B174-7					62781.910					7362.684					6.123					341° 02' 07"														
B174-6					62787.701					7360.694					4.004					306° 00' 30"														
B174-5					62790.055					7357.455					7.840					320° 59' 23"														
B176-8					62796.147					7352.520					6.005					36° 05' 56"														
B176-7					62800.999					7356.058					10.165					340° 52' 37"														

面積算出公式		面積	地	目	公衆用道路
$A = \frac{1}{2} \sum X_n \times (Y_{n+1} - Y_{n-1})$		積	m ²	考	

座標面積計算書

3-2

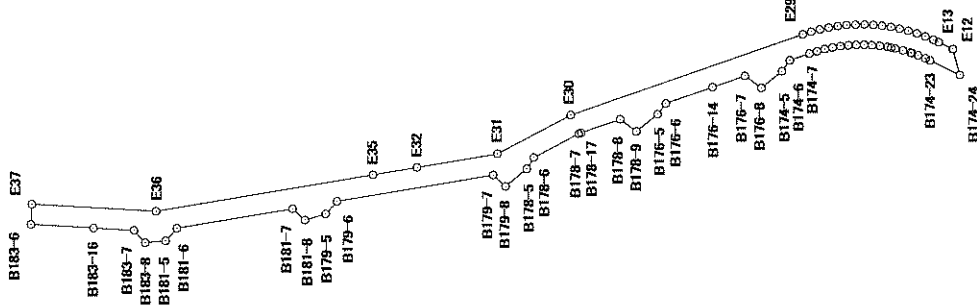
世界測地系

平成18年 8月 1日

地	番	1 2 7 番地
土地の所在		
宇都宮市元今泉7丁目		

土地の形状						
境界点	X座標	Y座標	辺長	方向角	備考	
B176-14	62810.603	7352.728	14.650	340° 53' 10"		
B176-6	62824.445	7347.931	3.999	307° 03' 43"		
B176-5	62826.855	7344.740	8.088	320° 57' 07"		
B178-9	62833.136	7339.645	5.995	37° 00' 00"		
B178-8	62837.924	7343.253	12.280	340° 51' 40"		
B178-17	62849.525	7339.227	0.787	340° 52' 29"		
B178-7	62850.269	7338.969	15.111	332° 20' 34"		
B178-6	62863.653	7331.955	4.001	302° 21' 05"		
B178-5	62865.794	7328.575	8.182	320° 26' 24"		
B179-8	62872.102	7323.364	5.023	42° 05' 14"		
B179-7	62875.830	7326.731	47.111	350° 32' 47"		
B179-6	62922.301	7318.993	4.994	312° 08' 36"		
B179-5	62925.652	7315.290	6.363	343° 26' 41"		
B181-8	62931.751	7313.477	4.998	41° 59' 29"		
B181-7	62935.466	7316.821	34.840	350° 33' 20"		
B181-6	62969.834	7311.104	4.989	312° 03' 32"		
B181-5	62973.176	7307.400	6.066	354° 33' 40"		
B183-8	62979.215	7306.825	4.971	48° 09' 21"		
B183-7	62982.531	7310.528	12.055	3° 16' 36"		
B183-16	62994.566	7311.217	18.670	3° 17' 19"		
B183-6	63013.205	7312.288	5.998	92° 50' 51"		
E37	63012.907	7318.279	36.987	183° 16' 58"		
E36	62975.981	7316.161	65.248	170° 33' 28"		
E35	62911.617	7326.865	13.252	170° 34' 16"		
面積算出公式		面積		m ²		
$A = \frac{1}{2} \sum X_n \times (Y_{n+1} - Y_{n-1})$		地積		m ²		
				地	目	公衆用道路
				備	考	

<



縮尺：任意

座標面積計算書

3-3

世界測地系

平成18年 8月 1日

地	番	127番地
土地の所在	宇都宮市元今泉7丁目	

境 界 点			X 座 標	Y 座 標	辺 長	方 向 角	備 考	土 地 の 形 状		
E32			62898.544	7329.036	24.345	170° 33' 27"			縮 尺：任 意	
E31			62874.529	7333.030	24.688	152° 20' 20"				
E30			62852.663	7344.491	72.821	160° 52' 13"				
E29			62783.863	7368.355	2.611	162° 23' 27"				
E28			62781.374	7369.145	2.655	164° 56' 17"				
E27			62778.810	7369.835	2.655	168° 00' 01"				
E26			62776.213	7370.387	2.653	170° 48' 14"				
E25			62773.594	7370.811	2.648	173° 46' 37"				
E24			62770.962	7371.098	2.646	176° 38' 28"				
E23			62768.321	7371.253	2.671	179° 27' 49"				
E22			62765.650	7371.278	2.633	182° 22' 20"				
E21			62763.019	7371.169	2.652	185° 07' 40"				
E20			62760.378	7370.932	2.658	188° 10' 33"				
E19			62757.747	7370.554	2.641	191° 10' 41"				
E18			62755.156	7370.042	2.634	193° 38' 07"				
E17			62752.596	7369.421	2.666	196° 38' 00"				
E16			62750.042	7368.658	2.649	199° 33' 49"				
E15			62747.546	7367.771	2.614	202° 23' 44"				
E14			62745.129	7366.775	1.740	204° 41' 41"				
E13			62743.548	7366.048	4.682	205° 44' 00"				
E12			62739.330	7364.015	7.911	254° 59' 20"				
面積算出公式				面 積		1881.9007000		m	公 衆 用 道 路	地 目 考
$A = \frac{1}{2} \sum X_n \times (Y_{n+1} - Y_{n-1})$				地 積		1881.90		m	備	

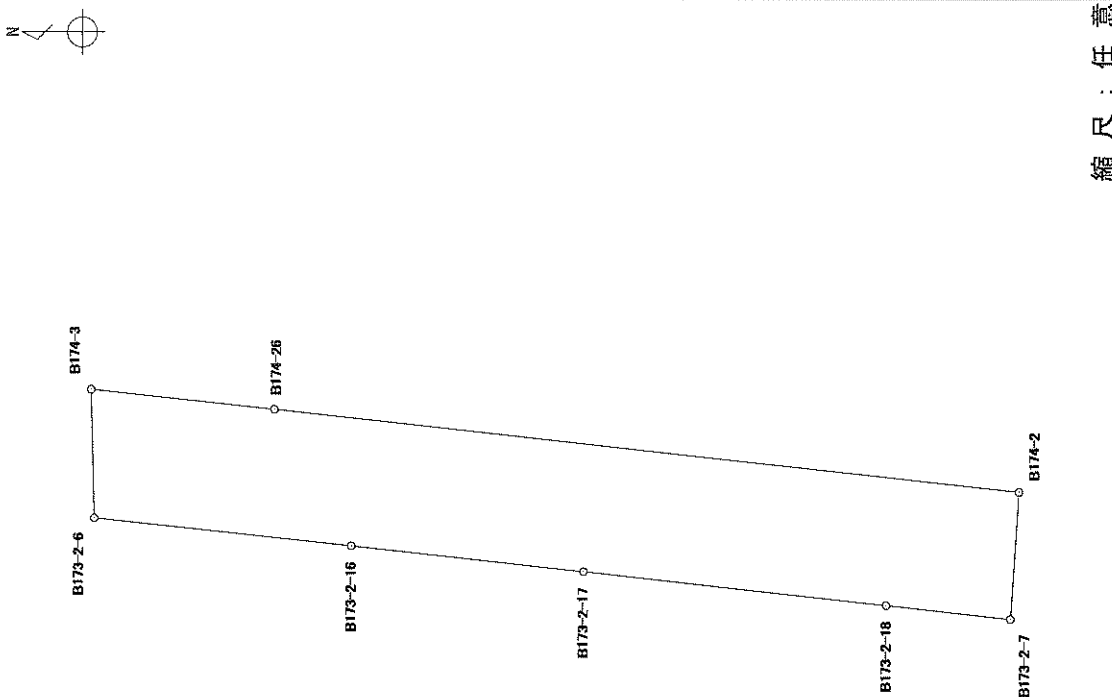
元 今 泉 7 丁 目

128 番地

座標面積計算書

世界測地系
平成18年 8月 1日

地	番	128番地
土地の所在	宇都宮市元今泉7丁目	

境界点	X座標	Y座標	辺長	方向角	備考	土地の形状
B173-2-7	62744.710	7281.439	5.925	6° 16' 46"		
B173-2-18	62750.599	7282.087	14.395	6° 18' 48"		
B173-2-17	62764.907	7283.670	11.065	6° 12' 19"		
B173-2-16	62775.907	7284.866	12.228	6° 07' 52"		
B173-2-6	62788.065	7286.172	6.059	88° 30' 21"		
B174-3	62788.223	7292.229	8.730	186° 08' 06"		
B174-26	62779.543	7291.296	35.444	186° 15' 49"		
B174-2	62744.311	7287.429	6.003	273° 48' 39"		
面積算出公式						縮尺：任意
$A = \frac{1}{2} \sum X_n \times (Y_{n+1} - Y_{n-1})$			面積	263.1193680	m ²	
			地積	263.11	m ²	

面積算出公式	面積	263.1193680	m ²	地	目	公衆用道路
	地積	263.11	m ²	備	考	

元 今 泉 7 丁 目

129 番地

元 今 泉 7 丁 目

130 番地

座標面積計算書

2-1

世界測地系
平成18年 8月 1日

地	番	130番地
土地の所在	宇都宮市元今泉7丁目	

境界点	X座標	Y座標	辺長	方向角	備考	土地の形状	
B173-1-7	62751.777	7229.423	15.678	5° 41' 44"			縮尺：任意
B173-1-44	62767.378	7230.979	13.149	5° 40' 25"			
B173-1-23	62780.463	7232.279	3.266	5° 43' 41"			
B173-1-22	62783.713	7232.605	5.670	5° 48' 00"			
B173-1-6	62789.354	7233.178	5.006	318° 31' 51"			
B173-1-5	62793.105	7229.863	6.014	6° 27' 48"			
B177-25	62799.081	7230.540	5.001	47° 22' 27"			
B177-24	62802.468	7234.220	11.709	3° 13' 18"			
B177-34	62814.158	7234.878	14.659	3° 14' 03"			
B177-33	62828.794	7235.705	14.484	3° 16' 24"			
B177-32	62843.254	7236.532	11.855	3° 14' 06"			
B177-31	62855.090	7237.201	12.367	3° 14' 58"			
B177-23	62867.437	7237.902	5.000	318° 15' 32"			
B177-22	62871.168	7234.573	5.994	3° 17' 59"			
B180-9	62877.152	7234.918	4.998	48° 17' 05"			
B180-8	62880.478	7238.649	8.982	3° 16' 50"			
B180-19	62889.445	7239.163	13.324	3° 15' 26"			
B180-18	62902.747	7239.920	8.227	3° 13' 09"			
B180-17	62910.961	7240.382	35.185	3° 15' 54"			
B180-15	62946.089	7242.386	15.951	3° 14' 04"			
B180-14	62962.015	7243.286	11.258	3° 20' 07"			
B180-7	62973.254	7243.941	5.968	93° 14' 14"			
B181-3	62972.917	7249.899	18.545	183° 11' 02"			
B181-10	62954.401	7248.869	15.406	183° 16' 15"			
面積算出公式		面積		㎡	地	目	公共用道路
$A = \frac{1}{2} \sum X_n \times (Y_{n+1} - Y_{n-1})$		地積		㎡	備考		

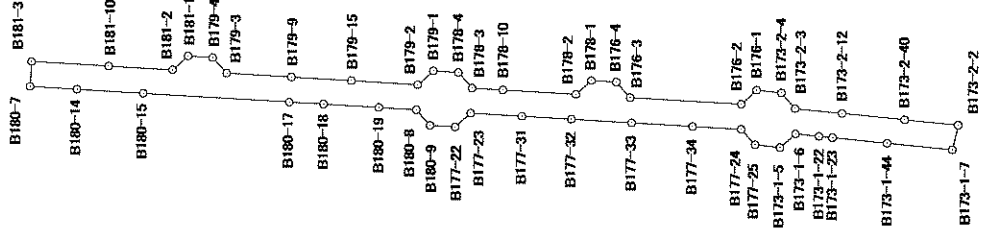
座標面積計算書

2-2

世界測地系

平成18年8月1日

地番	130番地
土地の所在	宇都宮市元今泉7丁目

境界点		X座標	Y座標	辺長	方向角	備考	土地の形状	
B181-2		62939.020	7247.990	5.005	138° 00' 15"			
B181-1		62935.300	7251.339	5.967	183° 35' 37"			
B179-4		62929.345	7250.965	5.008	228° 03' 04"			
B179-3		62925.997	7247.240	15.539	183° 13' 54"			
B179-9		62910.483	7246.364	14.398	183° 13' 16"			
B179-15		62896.108	7245.555	15.981	183° 16' 17"			
B179-2		62880.153	7244.643	4.995	138° 24' 30"			
B179-1		62876.417	7247.959	5.996	183° 15' 37"			
B178-4		62870.431	7247.618	4.997	228° 17' 08"			
B178-3		62867.106	7243.888	7.429	183° 10' 44"			
B178-10		62859.688	7243.476	17.519	183° 16' 20"			
B178-2		62842.198	7242.476	4.997	138° 15' 11"			
B178-1		62838.470	7245.803	5.990	183° 19' 15"			
B176-4		62832.490	7245.456	4.994	228° 16' 16"			
B176-3		62829.166	7241.729	26.767	183° 13' 23"			
B176-2		62802.441	7240.224	4.999	137° 19' 06"			
B176-1		62798.766	7243.613	6.021	186° 11' 50"			
B173-2-4		62792.780	7242.963	5.002	228° 38' 22"			
B173-2-3		62789.475	7239.209	11.333	185° 39' 41"			
B173-2-12		62778.197	7238.091	15.088	185° 42' 20"			
B173-2-40		62763.184	7236.591	12.849	185° 43' 34"			
B173-2-2		62750.399	7235.309	6.045	283° 10' 35"			
面積算出公式		面積		地		1536.6095515	㎡	公衆用道路
$A = \frac{1}{2} \sum X_n \times (Y_{n+1} - Y_{n-1})$		地積		地備		1536.60	㎡	考
								縮尺：任意

元 今 泉 7 丁 目

131 番地

畫
算
十
積
面
標
座

世界測地系

平成18年8月1日

地	番	131番地
土地の所在 宇都宮市元今泉7丁目		

[illegible]

元 今 泉 7 丁 目

132 番地

元 今 泉 7 丁 目

133 番地

座標面積計算書

世界測地系

平成18年8月1日

地番	133番地
土地の所在	宇都宮市元今泉7丁目

境界点		X座標	Y座標	辺長	方向角	備考	土地の形状
B139-35		62799.578	7022.005	8.332	89° 43' 55"		
B139-6		62799.617	7030.337	61.245	89° 45' 45"		
B136-44		62799.871	7091.581	3.990	88° 31' 15"		
B136-43		62799.974	7095.570	4.011	86° 10' 08"		
B136-42		62800.242	7099.572	3.995	83° 26' 46"		
B136-41		62800.698	7103.541	2.158	81° 52' 25"		
B136-40		62801.003	7105.677	4.028	79° 20' 34"		
B136-39		62801.748	7109.636	3.698	76° 35' 56"		
B136-38		62802.605	7113.233	4.010	74° 33' 11"		
B136-37		62803.673	7117.098	3.981	72° 36' 26"		
B136-36		62804.863	7120.897	4.009	70° 01' 58"		
B136-35		62806.232	7124.665	3.995	67° 19' 30"		
B136-34		62807.772	7128.351	4.007	64° 48' 59"		
B136-33		62809.477	7131.977	3.995	62° 25' 40"		
B136-32		62811.326	7135.518	3.996	59° 58' 59"		
B136-31		62813.325	7138.978	3.998	57° 05' 21"		
B136-30		62815.497	7142.334	1.997	55° 38' 00"		
B136-29		62816.624	7143.982	3.638	54° 21' 42"		
B136-28		62818.744	7146.939	3.558	50° 57' 56"		
B136-27		62820.985	7149.703	4.002	49° 11' 04"		
B136-26		62823.601	7152.732	4.008	46° 45' 32"		
B136-25		62826.347	7155.652	3.993	44° 16' 10"		
B136-24		62829.206	7158.439	4.004	41° 50' 29"		
B136-23		62832.189	7161.110	4.004	38° 59' 58"		
面積算出公式							縮尺：任意
$A = \frac{1}{2} \sum X_n \times (Y_{n+1} - Y_{n-1})$			面積	m ²	地目	公共用道路	
			地積	m ²	備考		

座標面積計算書

5-3

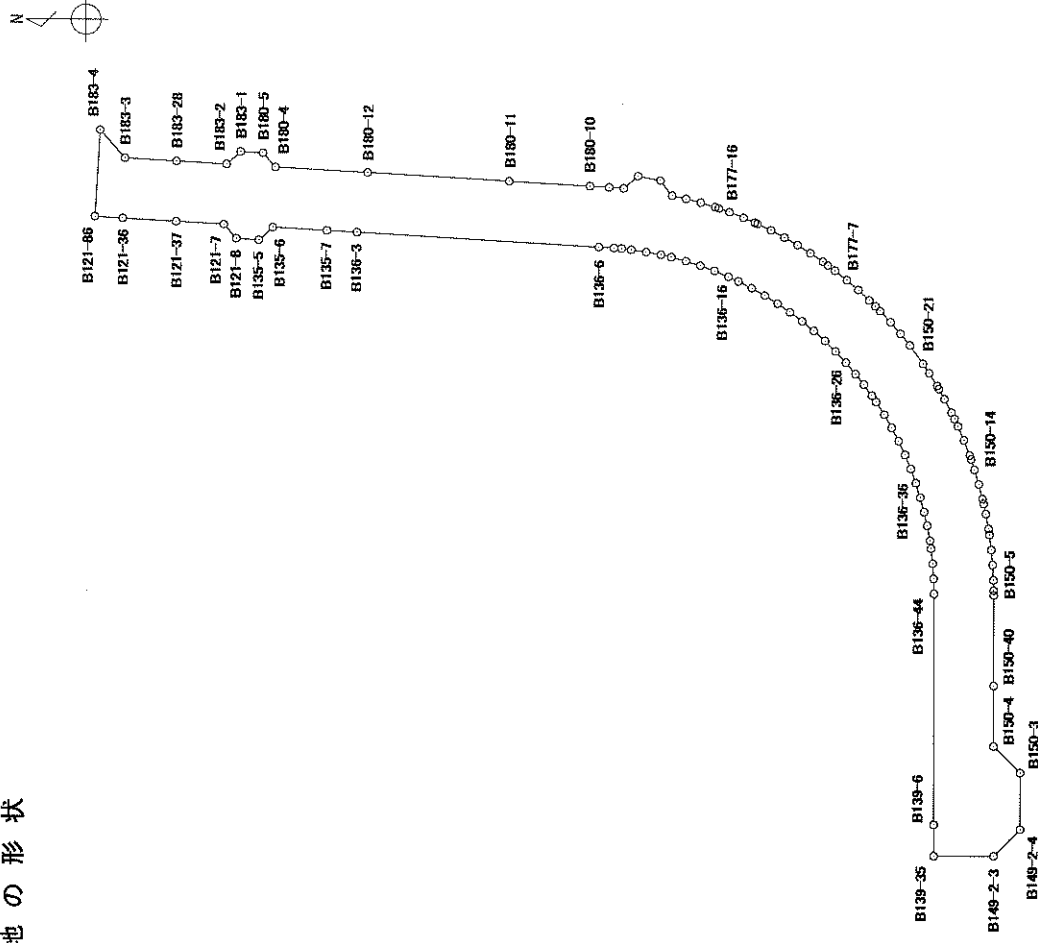
世界測地系

平成18年8月1日

地番	133番地
土地の所在	宇都宮市元今泉7丁目

境界点				土地の形状		備考
境界点	X座標	Y座標	辺長	方向角	備考	
B121-36	63016.237	7190.314	7.441	3° 15' 32"		
B121-86	63023.666	7190.737	23.047	93° 15' 39"		
B183-4	63022.355	7213.747	10.010	228° 15' 36"		
B183-3	63015.691	7206.278	13.810	183° 12' 02"		
B183-28	63001.903	7205.507	13.381	183° 12' 01"		
B183-2	62988.543	7204.760	4.995	138° 17' 11"		
B183-1	62984.814	7208.084	5.968	183° 25' 12"		
B180-5	62978.857	7207.728	5.009	228° 08' 53"		
B180-4	62975.515	7203.997	24.518	183° 14' 09"		
B180-12	62951.036	7202.613	37.851	183° 15' 01"		
B180-11	62913.246	7200.467	21.532	183° 15' 41"		
B180-10	62891.749	7199.242	5.066	183° 17' 34"		
B180-3	62886.691	7198.951	3.874	183° 43' 46"		
B180-2	62882.825	7198.699	4.986	139° 21' 05"		
B180-1	62879.042	7201.947	6.048	190° 58' 52"		
B177-21	62873.105	7200.795	5.041	232° 03' 58"		
B177-20	62870.006	7196.819	3.827	192° 38' 04"		
B177-19	62866.272	7195.982	4.000	194° 39' 17"		
B177-18	62862.402	7194.970	4.026	196° 47' 31"		
B177-17	62858.548	7193.807	1.010	198° 25' 01"		
B177-42	62857.590	7193.488	3.007	199° 12' 00"		
B177-16	62854.750	7192.499	4.045	201° 24' 06"		
B177-15	62850.984	7191.023	3.267	203° 22' 17"		
B177-41	62847.985	7189.727	0.755	203° 44' 48"		
面積算出公式				面積		m ²
$A = \frac{1}{2} \sum X_n \times (Y_{n+1} - Y_{n-1})$				地積		m ²
				地目	公共用道路	
				備考		

縮尺：任意



座標面積計算書

5-5

世界測地系

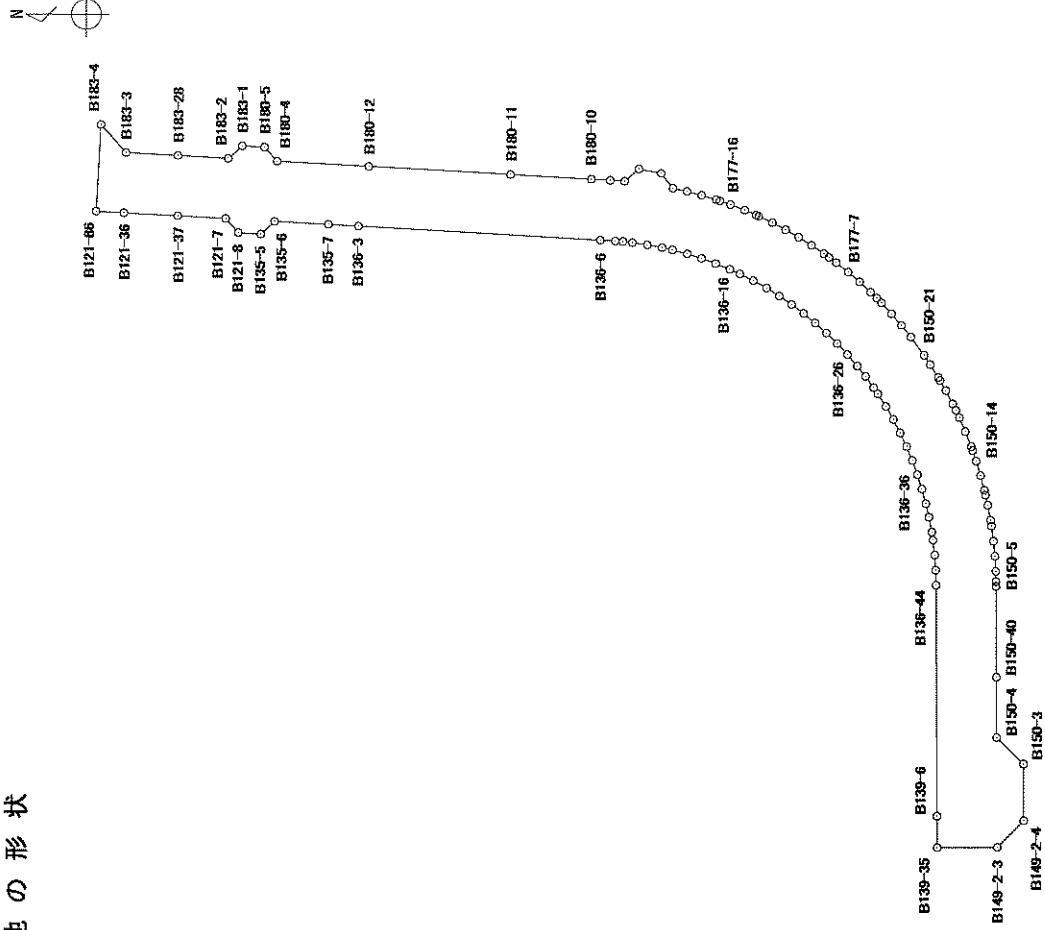
平成18年 8月 1日

地 番 133番地

土地の所在 宇都宮市元今泉7丁目

境界点				土地の形状	
境 界 点	X 座標	Y 座標	辺 長	方 向 角	備 考
B150-16	62792.085	7132.301	4.287	248° 13' 42"	
B150-15	62790.495	7128.320	1.106	250° 53' 36"	
B150-46	62790.133	7127.275	2.908	251° 41' 00"	
B150-14	62789.219	7124.514	4.030	253° 06' 27"	
B150-13	62788.048	7120.658	4.026	255° 19' 31"	
B150-12	62787.028	7116.763	1.318	256° 34' 31"	
B150-44	62786.722	7115.481	2.740	257° 28' 49"	
B150-11	62786.128	7112.806	4.028	259° 25' 45"	
B150-10	62785.389	7108.846	1.608	260° 39' 38"	
B150-9	62785.128	7107.259	4.037	262° 34' 14"	
B150-8	62784.606	7103.256	4.001	264° 29' 35"	
B150-7	62784.222	7099.273	4.023	266° 46' 48"	
B150-6	62783.996	7095.256	2.748	268° 39' 55"	
B150-43	62783.932	7092.509	1.270	268° 49' 38"	
B150-5	62783.906	7091.239	24.043	269° 45' 34"	
B150-40	62783.805	7067.196	16.025	269° 45' 38"	
B150-4	62783.738	7051.171	10.010	224° 36' 12"	
B150-3	62776.611	7044.142	14.983	269° 48' 32"	
B149-2-4	62776.561	7029.159	9.969	314° 45' 22"	
B149-2-3	62783.580	7022.080	15.998	359° 43' 53"	
面積算出公式				面 積	地 積
$A = \frac{1}{2} \sum X_n \times (Y_{n+1} - Y_{n-1})$				5995.9796860	5995.97
				m ²	m ²

縮尺：任意



元 今 泉 7 丁 目

134 番地

元 今 泉 7 丁 目

135 番地

書算計積面標座

世界測地系

平成18年8月1日

地 番	135番地
土地の所在	宇都宮市元今泉7丁目

[illegible]

元 今 泉 7 丁 目

136 番地

書算十積面標座

世界測地系

平成18年8月1日

地 番	136番地
土地の所在	宇都宮市元今泉7丁目

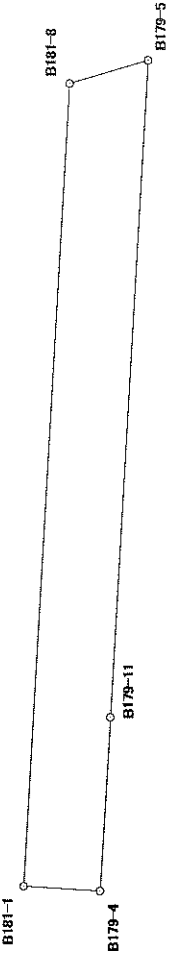
[illegible]

元 今 泉 7 丁 目

137 番地

座標面積計算書

世界測地系		地	番	1 3 7 番地
平成 18 年 8 月 1 日		土地の所在		宇都宮市元今泉7丁目

境界点	X 座標	Y 座標	辺長	方向角	備考	土地の形状
B181-1	62935.300	7251.339	62.239	93° 16' 08"		
B181-8	62931.751	7313.477	6.363	163° 26' 41"		
B179-5	62925.652	7315.290	50.971	273° 15' 58"		
B179-11	62928.556	7264.402	13.460	273° 21' 38"		
B179-4	62929.345	7250.965	5.967	3° 35' 37"		
面積算出公式						縮尺：任意
$A = \frac{1}{2} \sum X_n \times (Y_{n+1} - Y_{n-1})$			面積	地	目 公衆用道路	
			地積	備	考	
				379.0557330	m ²	
				379.05	m ²	

元 今 泉 7 丁 目

138 番地

元 今 泉 7 丁 目

139 番地

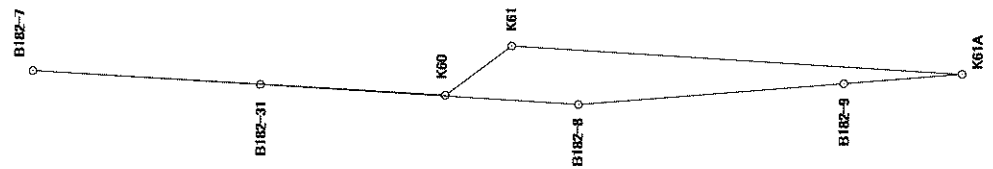
元 今 泉 7 丁 目

140 番地

座標面積計算書

世界測地系
平成 18 年 8 月 1 日

地番	140番地
土地の所在	宇都宮市元今泉7丁目

境界点				土地の形状	
X座標	Y座標	辺長	方向角	備考	
B182-7	63004.175	37.760	183° 06' 44"		
K60	62966.471	7.578	143° 09' 54"		
K61	62960.406	41.268	183° 12' 27"		
K61A	62919.203	10.844	355° 07' 03"		
B182-9	62930.008	24.363	355° 07' 08"		
B182-8	62954.283	29.129	3° 14' 22"		
B182-31	62983.365	20.843	3° 12' 25"		
面積算出公式				面積	縮尺：任意
$A = \frac{1}{2} \sum X_n \times (Y_{n+1} - Y_{n-1})$				133.9219910 m ²	
				133.92 m ²	

面積算出公式		面積	地積	備考
$A = \frac{1}{2} \sum X_n \times (Y_{n+1} - Y_{n-1})$		133.9219910 m ²	133.92 m ²	

元 今 泉 7 丁 目

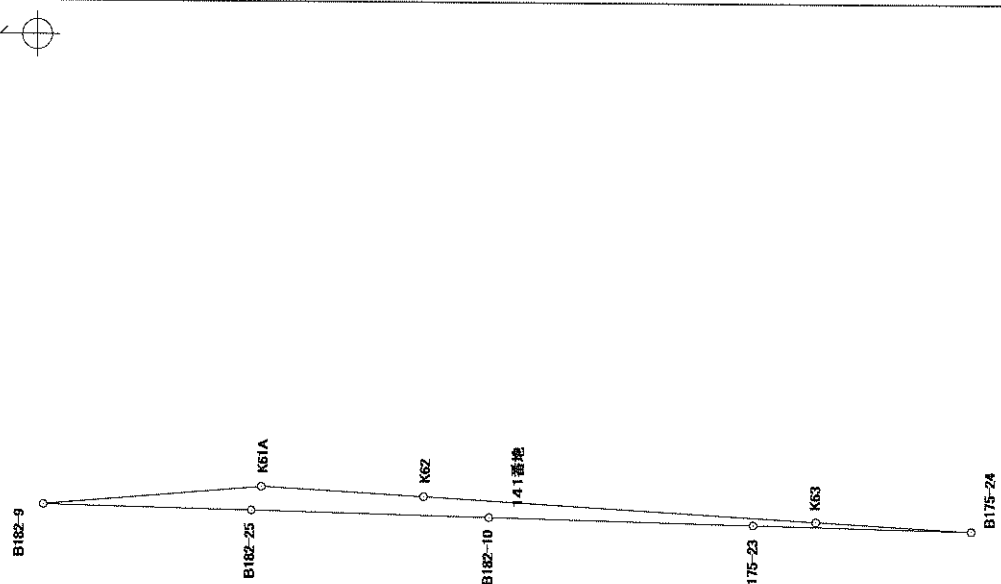
141 番地

座標面積計算書

世界測地系

平成 18 年 8 月 1 日

地 番	1 4 1 番地
土地の所在	宇都宮市元今泉 7 丁目

境界点	X 座標	Y 座標	辺長	方向角	備考	土地の形状
K61A	62919.203	7399.913	8.037	183° 12' 36"		
K62	62911.179	7399.463	19.463	183° 21' 50"		
K63	62891.750	7398.321	7.692	183° 15' 24"		
B175-24	62884.070	7397.884	10.785	1° 23' 31"		
B175-23	62894.852	7398.146	13.079	1° 21' 29"		
B182-10	62907.927	7398.456	11.772	1° 23' 49"		
B182-25	62919.696	7398.743	10.315	1° 22' 20"		
B182-9	62930.008	7398.990	10.844	175° 07' 03"		
面積算出公式						縮尺：任意
$A = \frac{1}{2} \sum X_n \times (Y_{n+1} - Y_{n-1})$			面積	27.2576690	m ²	
			地積	27.25	m ²	
			地	目	公衆用道路	
			備考			

元 今 泉 7 丁 目

142 番地

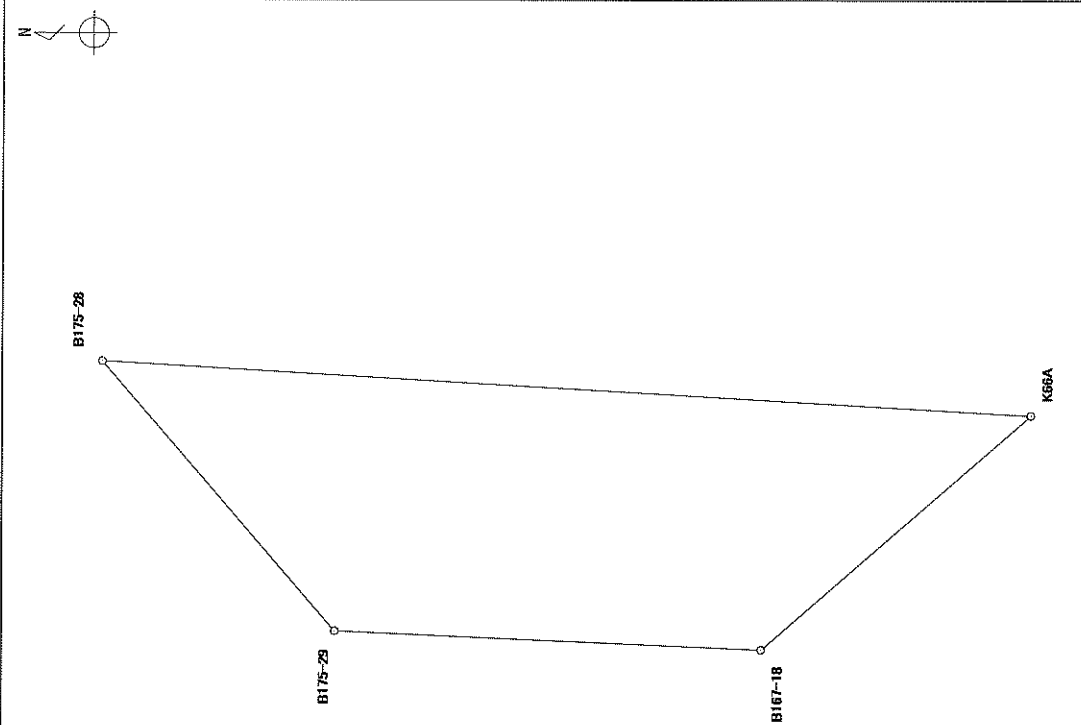
元 今 泉 7 丁 目

143 番地

元 今 泉 7 丁 目

144 番地

座標面積計算書

世界測地系 平成18年 8月 1日					地 番 144番地	
					土地の所在 宇都宮市元今泉7丁目	
境界点	X座標	Y座標	辺長	方向角	備考	土地の形状
K66A	62722.803	7388.722	5.007	319° 02' 55"		
B167-18	62726.585	7385.440	5.996	2° 25' 40"		
B175-29	62732.576	7385.694	4.992	49° 01' 13"		
B175-28	62735.850	7389.463	13.068	183° 15' 02"		
面積算出公式						縮尺：任意
$A = \frac{1}{2} \sum X_n \times (Y_{n+1} - Y_{n-1})$		面積	33.6855995		地目 公衆用道路	
		地積	33.68		備考	

元 今 泉 7 丁 目

145 番地

世界測地系
平成18年8月1日

土地の形状						縮尺：任意	
境界点	X座標	Y座標	辺長	方向角	備考	地目	公衆用道路
K70A	62599.265	7381.684	5.013	319° 20' 39"			
B166-4	62603.068	7378.418	6.013	1° 55' 30"			
B167-25	62609.078	7378.620	5.002	49° 18' 47"			
B167-24	62612.339	7382.413	13.094	183° 11' 29"			
						</	