

中 今 泉 4 丁 目

29 番地

座標面積計算書

世界測地系

平成 18 年 8 月 1 日

地 番	29番地1
土地の所在	宇都宮市中今泉4丁目

土地の形状					
境界点	X座標	Y座標	辺長	方向角	備考
B122-3	63147.429	6990.489	4.995	46° 12' 02"	
B122-4	63150.886	6994.094	11.105	91° 48' 59"	
B122-41	63150.534	7005.193	18.895	181° 48' 05"	
B122-42	63131.648	7004.599	14.359	271° 52' 33"	
B122-40	63132.118	6990.248	15.313	0° 54' 06"	
	</				

座標面積計算書

世界測地系
平成18年 8月 1日

地番	29番地3
土地の所在	宇都宮市中今泉4丁目

境界点	X座標	Y座標	辺長	方向角	備考	土地の形状
B122-9	63149.638	7034.086	0.979	91° 45' 19"		
B122-10	63149.608	7035.065	17.007	181° 47' 09"		
B122-26	63132.609	7034.535	0.979	271° 48' 49"		
B122-25	63132.640	7033.556	17.006	1° 47' 09"		
面積算出公式						縮尺：任意
$A = \frac{1}{2} \sum X_n \times (Y_{n+1} - Y_{n-1})$			面積	地積	地目	宅地
			16.6576965	m ²	備考	
			16.65	m ²		

座標面積計算書

世界測地系

平成 18 年 8 月 1 日

地	番	29番地4
土地の所在	宇都宮市中今泉4丁目	

土地の形状					
境界点	X座標	Y座標	辺長	方向角	備考
B122-10	63149.608	7035.065	14.722	91° 47' 12"	
B122-11	63149.149	7049.780	17.015	181° 47' 18"	
B122-27	63132.142	7049.249	14.721	271° 49' 04"	
B122-26	63132.609	7034.535	17.007	1° 47' 09"	

座標面積計算書

世界測地系
平成 18 年 8 月 1 日

地	番	29番地5
土地の所在	宇都宮市中今泉4丁目	

境界点	X座標	Y座標	辺長	方向角	備考	土地の形状
B122-11	63149.149	7049.780	9.786	91° 46' 28"		
B122-12	63148.846	7059.561	17.011	181° 44' 18"		
B122-29	63131.843	7059.045	8.697	271° 44' 22"		
B122-28	63132.107	7050.352	1.104	271° 49' 03"		
B122-27	63132.142	7049.249	17.015	1° 47' 18"		
面積算出公式						縮尺：任意
$A = \frac{1}{2} \sum X_n \times (Y_{n+1} - Y_{n-1})$			面積	166.6175475	m ²	地
			地積	166.61	m ²	備考

座標面積計算書

世界測地系

平成 18 年 8 月 1 日

地 番	29番地7
土地の所在	宇都宮市中今泉4丁目

境界点	X座標	Y座標	辺長	方向角	備考	土地の形状
B122-14	63148.513	7069.900	1.013	91° 48' 40"		
B122-15	63148.481	7070.912	17.007	181° 48' 58"		
B122-32	63131.483	7070.373	0.990	271° 47' 37"		
B122-31	63131.514	7069.383	17.007	1° 44' 31"		
面積算出公式						縮尺：任意
$A = \frac{1}{2} \sum X_n \times (Y_{n+1} - Y_{n-1})$			面積	17.0321305	m ²	地 目
			地 積	17.03	m ²	考 考

座標面積計算書

世界測地系

平成 18 年 8 月 1 日

地 番	29 番地 8
土地の所在	宇都宮市中今泉 4 丁目

土地の形状					
境界点	X座標	Y座標	辺長	方向角	備考
B122-15	63148.481	7070.912	22.717	91° 47' 00"	
B122-16	63147.774	7093.618	18.584	181° 44' 54"	
B122-35	63129.199	7093.051	0.422	183° 15' 46"	
B122-34	63128.778	7093.027	22.732	271° 48' 54"	
B122-33	63129.498	7070.306	1.986	1° 55' 59"	
B122-32	63131.483	7070.373	17.007	1° 48' 58"	
			</		

座標面積計算書

世界測地系

平成 18 年 8 月 1 日

地	番	29番地9
土地の所在	宇都宮市中今泉4丁目	

土地の形状					
境界点	X座標	Y座標	辺長	方向角	備考
B122-16	63147.774	7093.618	12.732	91° 48' 50"	
B122-17	63147.371	7106.344	18.599	181° 47' 02"	
B122-36	63128.781	7105.765	12.721	271° 52' 59"	
B122-35	63129.199	7093.051	18.584	1° 44' 54"	
				</	

座標面積計算書

世界測地系

平成 18 年 8 月 1 日

地 番	29番地11
土地の所在	宇都宮市中今泉4丁目

土地の形状					
境界点	X座標	Y座標	辺長	方向角	備考
B122-18	63146.653	7129.475	18.570	91° 47' 34"	
B122-5	63146.072	7148.036	4.995	137° 43' 35"	
B122-6	63142.376	7151.396	28.949	183° 14' 59"	
B122-7	63113.474	7149.755	5.002	227° 46' 16"	
B122-8	63110.112	7146.051	17.719	271° 46' 20"	
B122-19	63110.660	7128.340	17.408	1° 47' 39"	
B122-38	63128.059	7128.885	18.603	1° 49' 03"	
	</				

座標面積計算書

世界測地系
平成18年8月1日

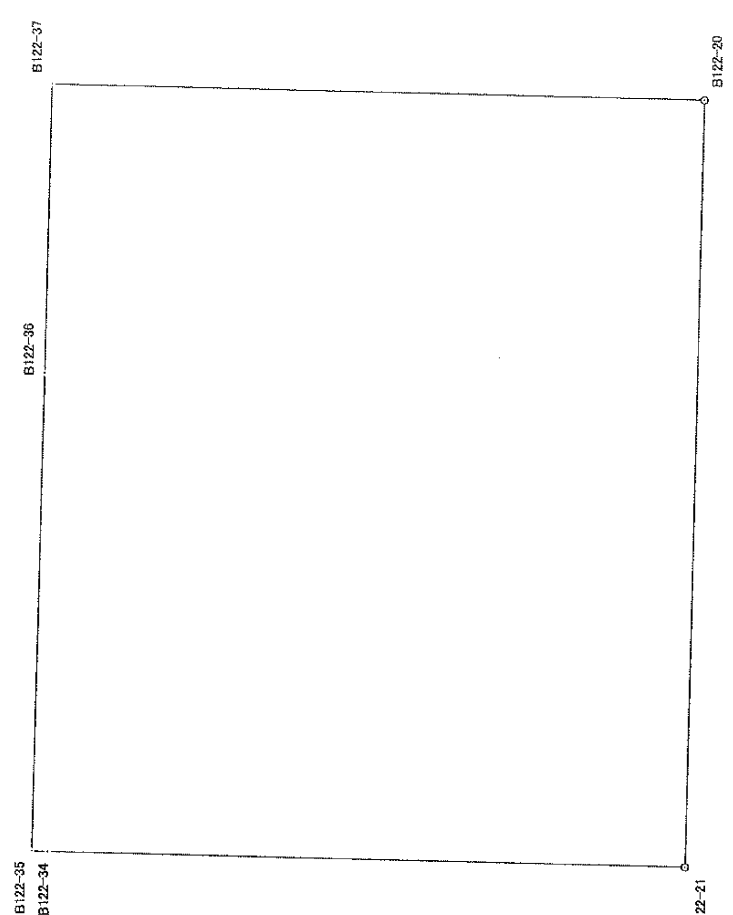
地番	29番地12
土地の所在	宇都宮市中今泉4丁目

境界点	X座標	Y座標	辺長	方向角	備考	土地の形状
B122-37	63128.544	7113.488	15.405	91° 48' 15"		
B122-38	63128.059	7128.885	17.408	181° 47' 39"		
B122-19	63110.660	7128.340	15.420	271° 48' 09"		
B122-20	63111.145	7112.928	17.408	1° 50' 36"		
面積算出公式						縮尺：任意
$A = \frac{1}{2} \sum X_n \times (Y_{n+1} - Y_{n-1})$						
面積			268.2908580	m ²	地目	宅地
地積			268.29	m ²	備考	

座標面積計算書

世界測地系
平成18年8月1日

地番	29番地13
土地の所在	宇都宮市中今泉4丁目

境界点	X座標	Y座標	辺長	方向角	備考	土地の形状
B122-35	63129.199	7093.051	12.721	91° 52' 59"		
B122-36	63128.781	7105.765	7.727	91° 45' 28"		
B122-37	63128.544	7113.488	17.408	181° 50' 36"		
B122-20	63111.145	7112.928	20.451	271° 47' 16"		
B122-21	63111.783	7092.487	17.004	1° 49' 12"		
B122-34	63128.778	7093.027	0.422	3° 15' 46"		
面積算出公式						縮尺：任意
$A = \frac{1}{2} \sum X_n \times (Y_{n+1} - Y_{n-1})$		面積	356.1379975	地目	宅地	
		地積	356.13	備考		

世界測地系

平成18年8月1日

土地の形状						縮尺：任意
境界点	X座標	Y座標	辺長	方向角	備考	
B122-28	63132.107	7050.352	8.697	91° 44' 22"		
B122-29	63131.843	7059.045	10.343	91° 49' 22"		
B122-31	63131.514	7069.383	0.990	91° 47' 37"		
B122-32	63131.483	7070.373	1.986	181° 55' 59"		
B122-33	63129.498	7070.306	17.001	181° 48' 00"		
B122-22	63112.505	7069.772	20.025	271° 46' 58"		
B122-23	63113.128	7049.757	18.988	1° 47' 44"		
面積算出公式						
$A = \frac{1}{2} \sum X_n \times (Y_{n+1} - Y_{n-1})$						

座標面積計算書

世界測地系

平成 18 年 8 月 1 日

地 番	29番地17
土地の所在	宇都宮市中今泉4丁目

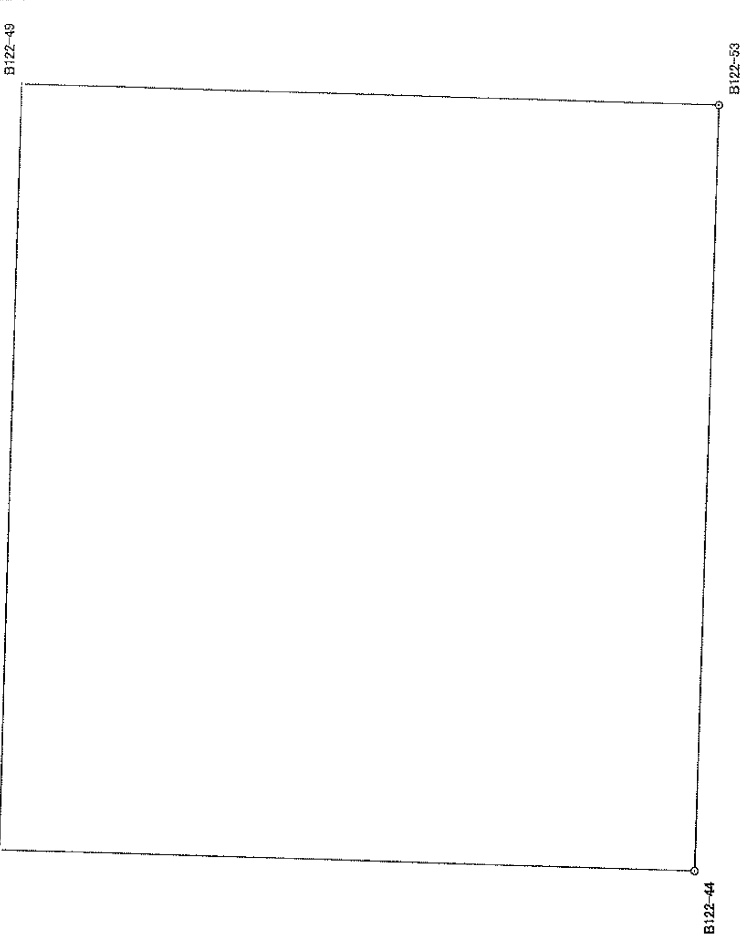
境界点	X座標	Y座標	辺長	方向角	備考	土地の形状
B122-49	63126.836	7018.431	14.907	91° 46' 06"		
B122-51	63126.376	7033.331	12.733	181° 42' 37"		
B122-24	63113.649	7032.951	14.932	271° 50' 46"		
B122-53	63114.130	7018.027	12.712	1° 49' 16"		
面積算出公式						縮尺：任意
$A = \frac{1}{2} \sum X_n \times (Y_{n+1} - Y_{n-1})$			面積	地積	地目宅地	
			189.812840	189.81	備考	

座標面積計算書

世界測地系

平成 18 年 8 月 1 日

地	番	29番地18
土地の所在	宇都宮市中今泉4丁目	

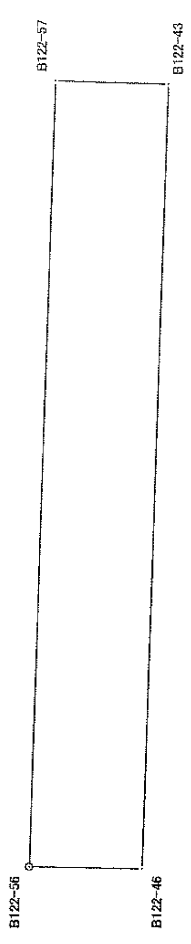
境界点	X座標	Y座標	辺長	方向角	備考	土地の形状
B122-47	63127.257	7004.465	13.972	91° 43' 36"		
B122-49	63126.836	7018.431	12.712	181° 49' 16"		
B122-53	63114.130	7018.027	13.972	271° 48' 02"		
B122-44	63114.569	7004.062	12.694	1° 49' 09"		
面積算出公式						縮尺：任意
$A = \frac{1}{2} \sum X_n \times (Y_{n+1} - Y_{n-1})$			面積	地	地	
			177.4934585	m ²	177.49	m ²

座標面積計算書

世界測地系

平成 18 年 8 月 1 日

地	番	29番地20
土地の所在		
宇都宮市中今泉4丁目		

境界点	X座標	Y座標	辺長	方向角	備考	土地の形状
B122-56	63130.059	6990.217	14.326	91° 52' 20"		
B122-57	63129.591	7004.535	2.062	181° 43' 23"		
B122-43	63127.530	7004.473	14.302	271° 52' 16"		
B122-46	63127.997	6990.179	2.062	1° 03' 21"		
面積算出公式						縮尺：任意
$A = \frac{1}{2} \sum X_n \times (Y_{n+1} - Y_{n-1})$			面積	29.5151940	m²	地
			地積	29.51	m²	備考

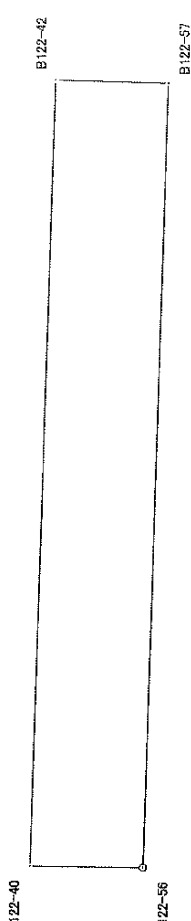
地	目	宅地
備	考	

座標面積計算書

世界測地系

平成 18 年 8 月 1 日

地番	29番地21
土地の所在	宇都宮市中今泉4丁目

境界点	X座標	Y座標	辺長	方向角	備考	土地の形状
B122-40	63132.118	6990.248	14.359	91° 52' 33"		
B122-42	63131.648	7004.599	2.058	181° 46' 56"		
B122-57	63129.591	7004.535	14.326	271° 52' 20"		
B122-56	63130.059	6990.217	2.059	0° 51' 45"		
面積算出公式						縮尺：任意
$A = \frac{1}{2} \sum X_n \times (Y_{n+1} - Y_{n-1})$			面積	29.5226785	m	地目宅地
			地積	29.52	m ²	備考

中 今 泉 4 丁 目

30 番地

座標面積計算書

世界測地系

平成 18 年 8 月 1 日

地	番	30番地1
土地の所在	宇都宮市中今泉4丁目	

土地の形状					
境界点	X座標	Y座標	辺長	方向角	備考
B128-22	63143.526	6846.638	10.499	23° 47' 03"	
B128-3	63153.133	6850.872	4.039	57° 53' 16"	
B128-4	63155.280	6854.293	9.285	91° 54' 26"	
B128-10	63154.971	6863.573	11.972	181° 47' 08"	
B128-24	63143.005	6863.200	16.570	271° 48' 06"	
		</			

面積	地積	地目	宅地
166.7964445	m ²		
166.79	m ²	備考	

座標面積計算書

世界測地系

平成 18 年 8 月 1 日

地 番	30番地2
土地の所在	宇都宮市中今泉4丁目

境界点	X座標	Y座標	辺長	方向角	備考	土地の形状
B128-10	63154.971	6863.573	28.164	91° 46' 27"		
B128-34	63154.099	6891.723	21.417	181° 47' 44"		
B128-36	63132.693	6891.052	3.739	91° 48' 31"		
B128-37	63132.575	6894.789	20.985	91° 48' 28"		
B128-38	63131.913	6915.764	14.563	181° 47' 40"		
B128-18	63117.357	6915.308	38.590	271° 48' 10"		
B128-19	63118.571	6876.737	18.081	1° 47' 27"		
B128-26	63136.643	6877.302	14.293	271° 51' 08"		
B128-25	63137.105	6863.016	5.903	1° 47' 11"		
B128-24	63143.005	6863.200	11.972	1° 47' 08"		
面積算出公式						縮尺：任意
$A = \frac{1}{2} \sum X_n \times (Y_{n+1} - Y_{n-1})$			面積	地 積	地 目 考	
			1114.6483230	m ²	畑	
			1114.64	m ²	備	

座標面積計算書

世界測地系

平成 18 年 8 月 1 日

地	番	30番地3
土地の所在	宇都宮市中今泉4丁目	

境界点	X座標	Y座標	辺長	方向角	備考	土地の形状
B128-34	63154.099	6891.723	3.815	91° 46' 21"		
B128-35	63153.981	6895.536	21.419	181° 59' 55"		
B128-37	63132.575	6894.789	3.739	271° 48' 31"		
B128-36	63132.693	6891.052	21.417	1° 47' 44"		
面積算出公式						縮尺：任意
$A = \frac{1}{2} \sum X_n \times (Y_{n+1} - Y_{n-1})$		面積	80.8913120		m ²	地目
		地積	80.89		m ²	備考

世界測地系

平 成 18 年 8 月 1 日

[illegible]

縮尺：任意

面積算出式	面積	地目	宅地
$A = \frac{1}{2} \sum X_n \times (Y_{n+1} - Y_{n-1})$	448.7895990	m ²	
	448.78	m ²	備考

座標面積計算書

世界測地系

平成 18 年 8 月 1 日

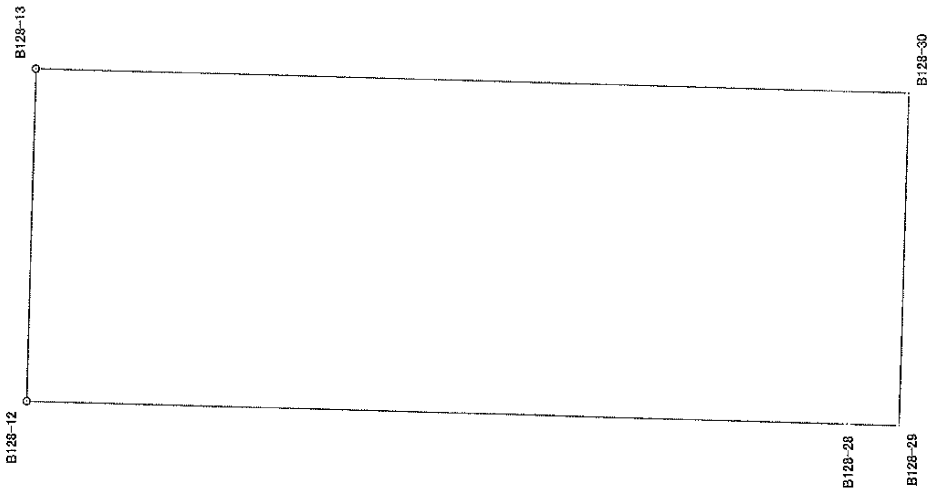
地	番	30 番地 5
土地の所在		
宇都宮市中今泉 4 丁目		

境界点	X 座標	Y 座標	辺長	方向角	備考	土地の形状
B128-11	63153.333	6916.435	25.993	91° 47' 33"		
B128-12	63152.520	6942.415	18.821	181° 47' 14"		
B128-28	63133.708	6941.828	25.995	271° 48' 20"		
B128-27	63134.527	6915.846	18.815	1° 47' 38"		
面積算出公式						縮尺：任意
$A = \frac{1}{2} \sum X_n \times (Y_{n+1} - Y_{n-1})$			面積	489.1564370	m ²	地目 宅地
			地積	489.15	m ²	備考

座標面積計算書

世界測地系
平成 18 年 8 月 1 日

地 番	30 番地 6
土地の所在	宇都宮市中今泉 4 丁目

土地の形状						
境界点	X座標	Y座標	辺長	方向角	備考	
B128-12	63152.520	6942.415	7.616	91° 44' 45"		
B128-13	63152.288	6950.027	20.014	181° 47' 43"		
B128-30	63132.284	6949.400	7.619	271° 46' 57"		
B128-29	63132.521	6941.785	1.188	2° 04' 29"		
B128-28	63133.708	6941.828	18.821	1° 47' 14"		
面積算出公式						縮尺：任意
$A = \frac{1}{2} \sum X_n \times (Y_{n+1} - Y_{n-1})$						
面積			152.3727300	m ²	地目	宅地
地積			152.37	m ²	備考	

座標面積計算書

世界測地系
平成18年8月1日

地番	30番地7
土地の所在	宇都宮市中今泉4丁目

境界点	X座標	Y座標	辺長	方向角	備考	土地の形状
B128-13	63152.288	6950.027	28.035	91° 45' 43"		
B128-5	63151.426	6978.049	5.032	136° 22' 08"		
B128-6	63147.784	6981.521	28.928	181° 00' 01"		
B128-7	63118.860	6981.016	4.993	226° 10' 36"		
B128-8	63115.403	6977.414	7.516	271° 48' 25"		
B128-14	63115.640	6969.902	16.002	1° 46' 22"		
B128-32	63131.634	6970.397	13.921	271° 45' 58"		
B128-31	63132.063	6956.483	7.086	271° 47' 14"		
B128-30	63132.284	6949.400	20.014	1° 47' 43"		
						縮尺：任意

面積算出公式		面積	地	目宅地
$A = \frac{1}{2} \sum X_n \times (Y_{n+1} - Y_{n-1})$			797.4213405	m ²
		地積	797.42	m ²

座標面積計算書

世界測地系

平成 18 年 8 月 1 日

地	番	30番地8
土地の所在	宇都宮市中今泉4丁目	

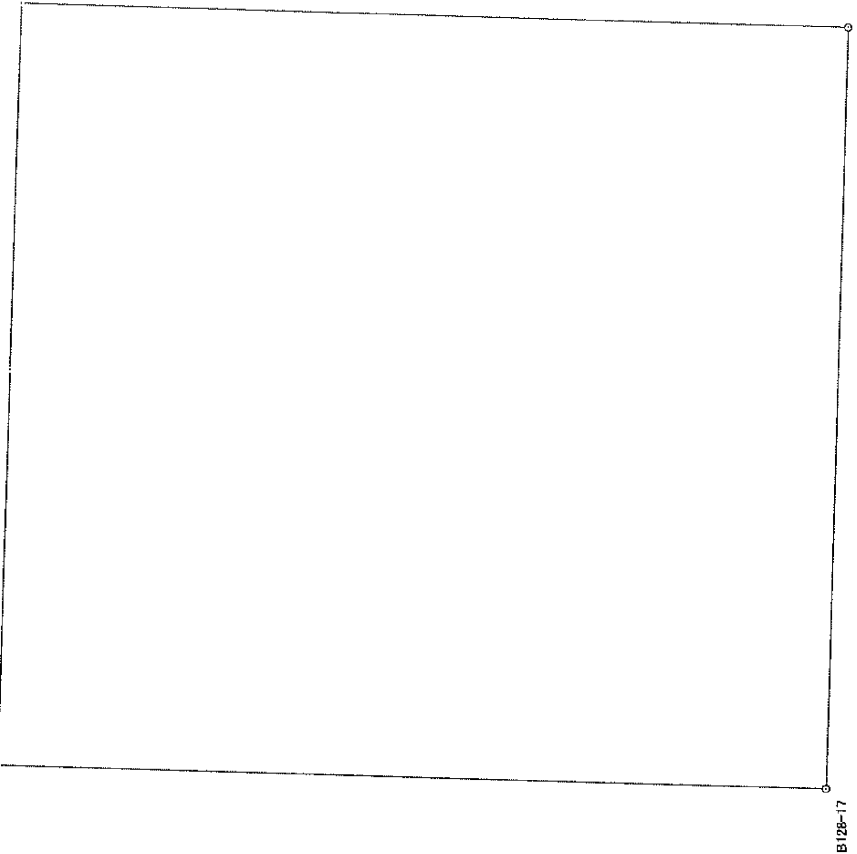
境界点	X座標	Y座標	辺長	方向角	備考	土地の形状
B128-31	63132.063	6956.483	13.921	91° 45' 58"		
B128-32	63131.634	6970.397	16.002	181° 46' 22"		
B128-14	63115.640	6969.902	13.940	271° 48' 46"		
B128-16	63116.081	6955.969	15.990	1° 50' 31"		
面積算出公式						縮尺：任意
$A = \frac{1}{2} \sum X_n \times (Y_{n+1} - Y_{n-1})$		面積	地			目宅地
		地	222.8283755			考
		地	222.82			

座標面積計算書

世界測地系

平成18年 8 月 1 日

地	番	30番地9
土地の所在	宇都宮市中今泉4丁目	

境界点	X座標	Y座標	辺長	方向角	備考	土地の形状
B128-29	63132.521	6941.785	7.619	91° 46' 57"		
B128-30	63132.284	6949.400	7.086	91° 47' 14"		
B128-31	63132.063	6956.483	15.990	181° 50' 31"		
B128-16	63116.081	6955.969	14.695	271° 48' 20"		
B128-17	63116.544	6941.281	15.985	1° 48' 25"		

縮尺：任意

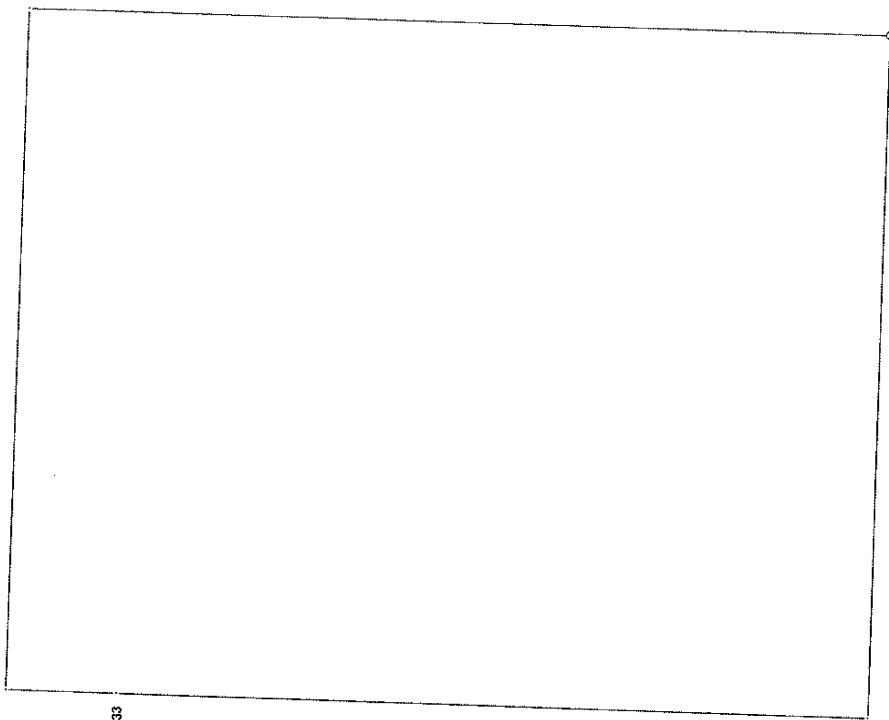
面積算出公式		面積	地	目	宅地
$A = \frac{1}{2} \sum X_n \times (Y_{n+1} - Y_{n-1})$		235.0233100	m ²	備考	
		235.02	m ²		

座標面積計算書

世界測地系

平成 18 年 8 月 1 日

地	番	30番地11
土地の所在		
宇都宮市中今泉4丁目		

境界点	X座標	Y座標	辺長	方向角	備考	土地の形状
B128-25	63137.105	6863.016	14.293	91° 51' 08"		
B128-26	63136.643	6877.302	18.081	181° 47' 27"		
B128-19	63118.571	6876.737	14.323	271° 46' 06"		
B128-20	63119.013	6862.421	15.783	1° 51' 58"		
B128-33	63134.788	6862.935	2.318	2° 00' 08"		

縮尺：任意

面積算出公式 $A = \frac{1}{2} \sum X_n \times (Y_{n+1} - Y_{n-1})$	面積	258.8962605	㎡	地	目	畑
	地積	258.89	㎡	備	考	

中 今 泉 4 丁 目

100 番地

座標面積計算書

2-1

世界測地系
平成18年 8月 1日

地	番	100番地
土地の所在	宇都宮市中今泉4丁目	

土地の形状					備考	
境界点	X座標	Y座標	辺長	方向角		
NR-1	63155.885	6834.636	38.861	203° 53' 42"		
NR-6	63120.355	6818.895	6.451	203° 39' 08"		
NR-7	63114.446	6816.307	47.228	203° 47' 10"		
NR-62	63071.230	6797.259	3.260	203° 11' 55"		
NR-63	63068.234	6795.975	6.369	202° 09' 20"		
NR-64	63062.335	6793.573	6.408	200° 37' 57"		
NR-65	63056.338	6791.315	6.400	199° 44' 04"		
NR-66	63050.314	6789.154	6.195	198° 13' 49"		
NR-67	63044.430	6787.216	6.203	196° 59' 41"		
NR-68	63038.498	6785.403	6.198	195° 12' 32"		
NR-69	63032.517	6783.777	6.403	193° 13' 05"		
NR-70	63026.284	6782.313	6.403	192° 10' 18"		
NR-71	63020.025	6780.963	6.417	190° 58' 38"		
NR-72	63013.725	6779.741	6.359	189° 25' 52"		
NR-73	63007.452	6778.699	25.468	188° 55' 12"		
NR-12	62982.292	6774.750	20.832	189° 04' 02"		
NR-13	62961.720	6771.467	108.758	188° 54' 54"		
NR-16	62854.276	6754.613	6.009	189° 05' 10"		
NR-17	62848.342	6753.664	50.640	188° 53' 45"		
NR-18	62798.311	6745.833	8.117	269° 35' 01"		
B81-2-6	62798.252	6737.716	38.869	8° 55' 56"		
B81-2-9	62836.650	6743.751	12.600	8° 53' 04"		
B81-2-5	62849.099	6745.697	6.021	8° 59' 29"		
B82-18	62855.046	6746.638	155.540	8° 56' 08"		

縮尺：任意

目	地	備考
公共用道路	m	
	m	

中 今 泉 4 丁 目

101 番地

座標面積計算書

2-1

世界測地系

平成18年8月1日

地番	101番地
土地の所在	宇都宮市中今泉4丁目

境界点	X座標	Y座標	辺長	方向角	備考	土地の形状
NR-20	62774.171	6742.102	24.427	8° 47' 09"		
NR-18	62798.311	6745.833	50.640	8° 53' 45"		
NR-17	62848.342	6753.664	6.009	9° 05' 10"		
NR-16	62854.276	6754.613	108.758	8° 54' 54"		
NR-13	62961.720	6771.467	20.832	9° 04' 02"		
NR-12	62982.292	6774.750	25.468	8° 55' 12"		
NR-73	63007.452	6778.699	6.359	9° 25' 52"		
NR-72	63013.725	6779.741	6.417	10° 58' 38"		
NR-71	63020.025	6780.963	6.403	12° 10' 18"		
NR-70	63026.284	6782.313	6.403	13° 13' 05"		
NR-69	63032.517	6783.777	6.198	15° 12' 32"		
NR-68	63038.498	6785.403	6.203	16° 59' 41"		
NR-67	63044.430	6787.216	6.195	18° 13' 49"		
NR-66	63050.314	6789.154	6.400	19° 44' 04"		
NR-65	63056.338	6791.315	6.408	20° 37' 57"		
NR-64	63062.335	6793.573	6.369	22° 09' 20"		
NR-63	63068.234	6795.975	3.260	23° 11' 55"		
NR-62	63071.230	6797.259	47.228	23° 47' 10"		
NR-7	63114.446	6816.307	6.451	23° 39' 08"		
NR-6	63120.355	6818.895	38.861	23° 53' 42"		
NR-1	63155.885	6834.636	5.433	91° 46' 20"		
NR-2	63155.717	6840.066	5.998	147° 46' 11"		
NR-3	63150.643	6843.265	30.992	203° 49' 36"		
NR-4	63122.292	6830.745	14.327	203° 53' 19"		

縮尺：任意

面積算出公式		面積	地積	備考	用地目	用水路
$A = \frac{1}{2} \sum X_n \times (Y_{n+1} - Y_{n-1})$						

座標面積計算書

2-2

世界測地系
平成18年8月1日

地番	101番地
土地の所在	宇都宮市中今泉4丁目

境界点	X座標	Y座標	辺長	方向角	備考	土地の形状
NR-9	63109.192	6824.943	45.900	204° 08' 01"		
NR-50	63067.304	6806.176	3.099	203° 04' 55"		
NR-51	63064.453	6804.961	6.146	202° 48' 51"		
NR-52	63058.788	6802.578	6.166	200° 14' 54"		
NR-53	63053.003	6800.444	6.157	199° 22' 47"		
NR-54	63047.195	6798.401	5.960	197° 35' 23"		
NR-55	63041.514	6796.600	5.954	196° 42' 34"		
NR-56	63035.811	6794.888	5.956	195° 05' 44"		
NR-57	63030.061	6793.337	6.164	193° 31' 12"		
NR-58	63024.068	6791.896	6.167	192° 21' 02"		
NR-59	63018.044	6790.577	6.171	190° 54' 01"		
NR-60	63011.984	6789.410	6.146	189° 24' 09"		
NR-61	63005.921	6788.406	25.475	188° 48' 30"		
NR-10	62980.746	6784.505	20.792	188° 36' 38"		
NR-11	62960.188	6781.392	104.716	188° 55' 48"		
NR-14	62856.741	6765.137	9.429	186° 03' 49"		
B148-2	62847.365	6764.141	19.309	188° 57' 00"		
B148-18	62828.291	6761.137	30.305	188° 53' 29"		
B148-1	62798.350	6756.453	16.227	189° 32' 58"		
NR-74	62782.348	6753.761	8.228	189° 32' 58"		
NR-19	62774.234	6752.396	10.294	269° 38' 58"		

縮尺：任意

面積算出公式		面積	地積	地目	備考
$A = \frac{1}{2} \sum X_n \times (Y_{n+1} - Y_{n-1})$		3954.6276245	m ²	用地	
		3954.62	m ²	備考	

中 今 泉 4 丁 目

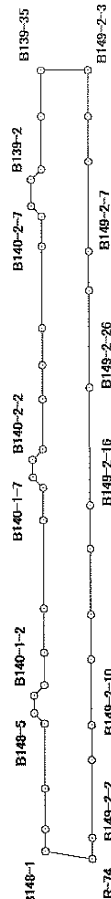
102 番地

座標面積計算書

2-1

世界測地系
平成 18 年 8 月 1 日

地	番	102番地
土地の所在	宇都宮市中今泉4丁目	

境界点		X座標	Y座標	辺長	方向角	備考	土地の形状	
B148-1		62798.350	6756.453	7.475	89° 43' 27"			縮尺：任意
B148-16		62798.386	6763.928	13.757	89° 46' 00"			
B148-14		62798.442	6777.685	22.104	89° 45' 32"			
B148-6		62798.535	6799.789	5.009	44° 47' 23"			
B148-5		62802.090	6803.318	5.987	89° 30' 43"			
B140-1-2		62802.141	6809.305	5.021	134° 50' 48"			
B140-1-1		62798.600	6812.865	10.997	89° 42' 48"			
B140-1-16		62798.655	6823.862	15.067	89° 44' 56"			
B140-1-15		62798.721	6838.929	30.091	89° 43' 53"			
B140-1-14		62798.862	6869.020	10.985	89° 46' 51"			
B140-1-8		62798.904	6880.005	4.988	45° 14' 37"			
B140-1-7		62802.416	6883.547	6.001	88° 40' 22"			
B140-2-2		62802.555	6889.546	5.018	135° 30' 02"			
B140-2-1		62798.976	6893.063	16.999	89° 43' 01"			
B140-2-26		62799.060	6910.062	11.615	89° 44' 37"			
B140-2-25		62799.112	6921.677	12.599	89° 45' 32"			
B140-2-24		62799.165	6934.276	27.804	89° 44' 25"			
B140-2-20		62799.291	6962.080	10.119	89° 42' 40"			
B140-2-8		62799.342	6972.199	4.994	45° 27' 45"			
B140-2-7		62802.845	6975.759	8.986	89° 14' 05"			
B139-2		62802.965	6984.744	5.004	135° 21' 52"			
B139-1		62799.404	6988.260	18.085	89° 40' 59"			
B139-23		62799.504	7006.345	15.660	89° 43' 45"			
B139-35		62799.578	7022.005	15.998	179° 43' 53"			

面積算出公式		面積	地積	地目	備考
$A = \frac{1}{2} \sum X_n \times (Y_{n+1} - Y_{n-1})$		m ²	m ²	公共用道路	

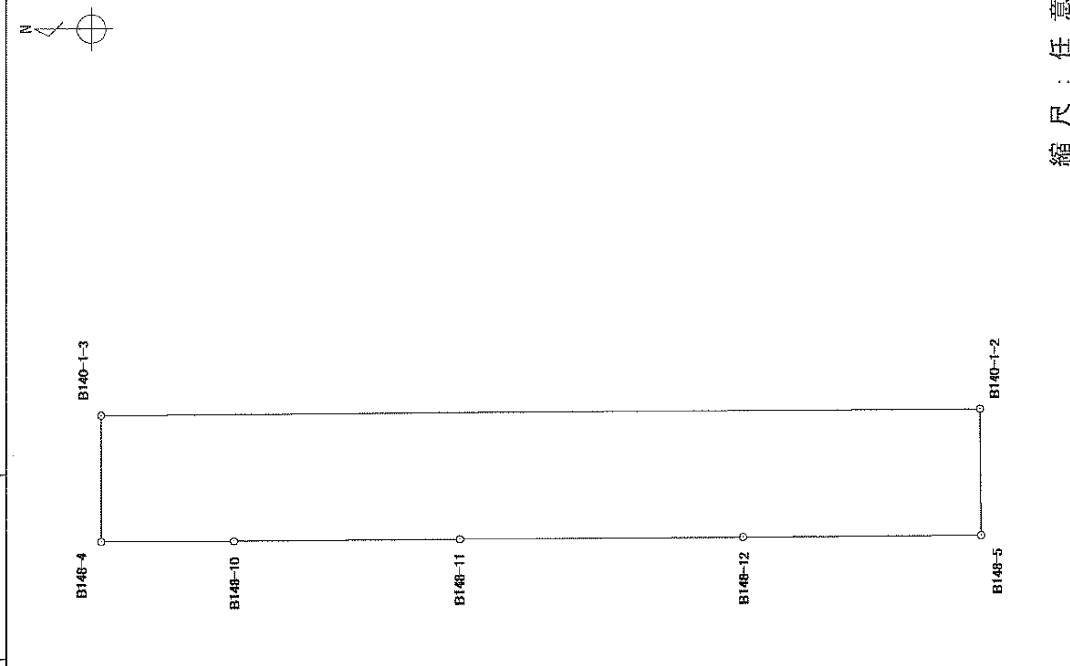
中 今 泉 4 丁 目

103 番地

座標面積計算書

世界測地系
平成 18 年 8 月 1 日

地 番	103番地
土地の所在	宇都宮市中今泉4丁目

境界点	X座標	Y座標	辺長	方向角	備考	土地の形状
B148-4	62844.056	6803.120	5.987	90° 01' 09"		
B140-1-3	62844.054	6809.107	41.913	179° 43' 46"		
B140-1-2	62802.141	6809.305	5.987	269° 30' 43"		
B148-5	62802.090	6803.318	11.336	359° 39' 59"		
B148-12	62813.426	6803.252	13.530	359° 44' 00"		
B148-11	62826.956	6803.189	10.777	359° 42' 46"		
B148-10	62837.733	6803.135	6.323	359° 51' 51"		
面積算出公式						縮尺：任意
$A = \frac{1}{2} \sum X_n \times (Y_{n+1} - Y_{n-1})$			面積	251.5210100	㎡	
			地積	251.52	㎡	
			目	公衆用道路	地	
			備考		備考	

中 今 泉 4 丁 目

104 番地

座 標 面 積 計 算 書

2-1

世界測地系
平成18年8月1日

地 番	104番地
土地の所在	宇都宮市中今泉4丁目

境 界 点	X 座 標	Y 座 標	辺 長	方 向 角	備 考	土 地 の 形 状
NR-14	62856.741	6765.137	6.106	85° 52' 03"		
B147-2	62857.181	6771.227	5.015	139° 18' 07"		
B147-1	62853.379	6774.497	11.911	89° 39' 13"		
B147-16	62853.451	6786.408	26.743	89° 43' 40"		
B147-15	62853.578	6813.151	24.755	89° 45' 17"		
B147-8	62853.684	6837.906	4.993	45° 26' 47"		
B147-7	62857.187	6841.464	5.990	88° 59' 44"		
B145-2	62857.292	6847.453	4.990	135° 27' 17"		
B145-1	62853.736	6850.953	14.936	89° 43' 12"		
B145-22	62853.809	6865.889	14.995	89° 43' 02"		
B145-8	62853.883	6880.884	4.995	45° 33' 35"		
B145-7	62857.380	6884.450	6.003	89° 04' 27"		
B142-2-2	62857.477	6890.452	5.025	135° 05' 19"		
B142-2-1	62853.918	6894.000	17.025	89° 41' 25"		
B142-2-21	62854.010	6911.025	3.998	89° 46' 15"		
B142-2-20	62854.026	6915.023	9.304	89° 41' 54"		
B142-2-19	62854.075	6924.327	4.797	89° 46' 23"		
B142-2-8	62854.094	6929.124	5.025	44° 56' 37"		
B142-2-7	62857.651	6932.674	5.973	89° 23' 10"		
B141-2	62857.715	6938.647	5.006	135° 06' 48"		
B141-1	62854.168	6942.180	30.942	89° 44' 53"		
B141-8	62854.304	6973.122	5.974	181° 42' 27"		
B140-2-5	62848.333	6972.944	11.626	269° 35' 10"		
B140-2-15	62848.249	6961.318	15.013	269° 44' 12"		
面積算出公式 $A = \frac{1}{2} \sum X_n \times (Y_{n+1} - Y_{n-1})$						縮 尺 : 任 意

地 目	公 衆 用 道 路	面 積	備 考
m ²			
m ²			

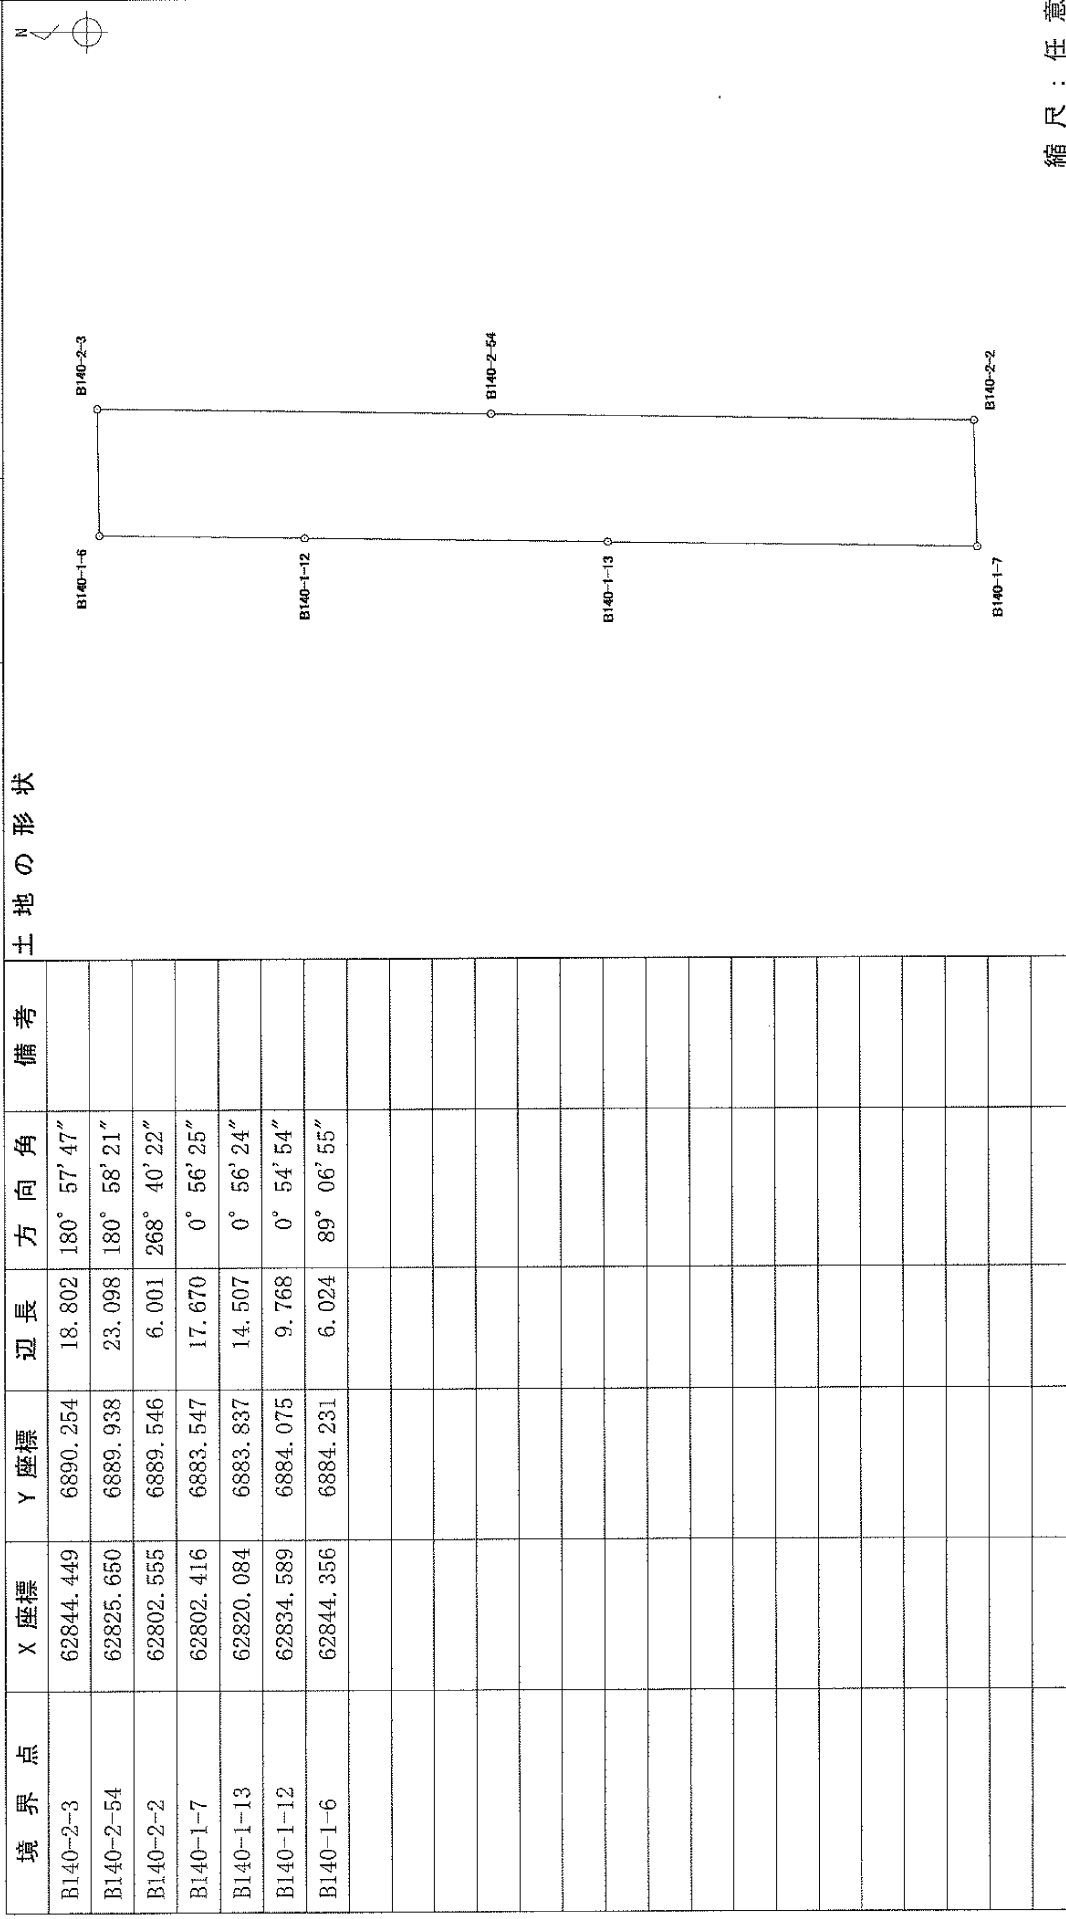
中 今 泉 4 丁 目

105 番地

座標面積計算書

世界測地系
平成18年 8月 1日

地番	105番地
土地の所在	宇都宮市中今泉4丁目

境界点		X座標	Y座標	辺長	方向角	備考	土地の形状
B140-2-3		62844.449	6890.254	18.802	180° 57' 47"		
B140-2-54		62825.650	6889.938	23.098	180° 58' 21"		
B140-2-2		62802.555	6889.546	6.001	268° 40' 22"		
B140-1-7		62802.416	6883.547	17.670	0° 56' 25"		
B140-1-13		62820.084	6883.837	14.507	0° 56' 24"		
B140-1-12		62834.589	6884.075	9.768	0° 54' 54"		
B140-1-6		62844.356	6884.231	6.024	89° 06' 55"		
面積算出公式							縮尺：任意
$A = \frac{1}{2} \sum X_n \times (Y_{n+1} - Y_{n-1})$			面積	251.8482180	m	地目	
			地積	251.84	m ²	備考	

中 今 泉 4 丁 目

106 番地

座標面積計算書

3-1

世界測地系

平成18年8月1日

地番	106番地
土地の所在	宇都宮市中今泉4丁目

境界点	X座標	Y座標	辺長	方向角	備考	土地の形状
B122-3	63147.429	6990.489	17.372	180° 53' 50"		
B122-56	63130.059	6990.217	11.526	181° 02' 38"		
B122-2	63118.535	6990.007	5.005	136° 28' 24"		
B122-1	63114.906	6993.454	6.002	180° 32' 04"		
B126-4	63108.904	6993.398	4.990	226° 29' 09"		
B126-3	63105.468	6989.779	10.496	180° 58' 38"		
B126-19	63094.974	6989.600	19.141	180° 56' 02"		
B126-18	63075.836	6989.288	14.253	180° 58' 08"		
B126-17	63061.585	6989.047	27.172	180° 56' 11"		
B126-15	63034.417	6988.603	10.078	180° 59' 01"		
B126-14	63024.340	6988.430	28.839	180° 57' 49"		
B126-2	62995.505	6987.945	4.963	136° 08' 34"		
B126-1	62991.926	6991.384	6.011	180° 18' 18"		
B134-3	62985.915	6991.352	4.993	226° 31' 33"		
B134-2	62982.480	6987.729	14.435	180° 55' 15"		
B134-1	62968.047	6987.497	7.981	180° 58' 35"		
B137-3	62960.067	6987.361	12.493	180° 56' 25"		
B137-2	62947.576	6987.156	5.009	136° 28' 20"		
B137-1	62943.944	6990.606	6.008	180° 23' 28"		
B138-4	62937.936	6990.565	4.989	226° 37' 57"		
B138-3	62934.510	6986.938	10.797	180° 56' 21"		
B138-17	62923.714	6986.761	10.861	180° 54' 46"		縮尺：任意
B138-16	62912.854	6986.588	19.338	180° 59' 12"		
B138-13	62893.519	6986.255	35.605	180° 56' 29"		

面積算出公式		面積	地積	地目	公共用道路
$A = \frac{1}{2} \sum X_n \times (Y_{n+1} - Y_{n-1})$		m ²	m ²	備考	

座標面積計算書

3-2

世界測地系
平成18年8月1日

地番	106番地
土地の所在	宇都宮市中今泉4丁目

境界点	X座標	Y座標	辺長	方向角	備考	土地の形状
B138-2	62857.919	6985.670	4.980	135° 17' 05"		
B138-1	62854.380	6989.174	5.998	181° 34' 00"		
B139-4	62848.384	6989.010	4.416	225° 26' 58"		
B139-20	62845.286	6985.863	0.590	225° 37' 03"		
B139-3	62844.873	6985.441	8.666	180° 54' 45"		
B139-25	62836.208	6985.303	33.248	180° 57' 48"		
B139-2	62802.965	6984.744	8.986	269° 14' 05"		
B140-2-7	62802.845	6975.759	18.880	0° 57' 00"		
B140-2-17	62821.722	6976.072	13.528	0° 57' 41"		
B140-2-16	62835.248	6976.299	9.520	1° 02' 29"		
B140-2-6	62844.766	6976.472	5.017	315° 18' 54"		
B140-2-5	62848.333	6972.944	5.974	1° 42' 27"		
B141-8	62854.304	6973.122	4.995	45° 19' 28"		
B141-7	62857.816	6976.674	19.629	0° 56' 55"		
B141-18	62877.442	6976.999	7.034	0° 56' 42"		
B141-17	62884.475	6977.115	15.939	0° 58' 53"		
B141-16	62900.412	6977.388	18.963	0° 55' 18"		
B141-15	62919.373	6977.693	15.469	0° 59' 20"		
B141-6	62934.840	6977.960	4.992	316° 15' 58"		
B141-5	62938.447	6974.509	5.989	0° 28' 08"		
B143-7	62944.436	6974.558	4.991	46° 17' 27"		
B143-6	62947.885	6978.166	12.448	0° 59' 06"		
B143-5	62960.331	6978.380	8.000	0° 48' 34"		
B133-7	62968.330	6978.493	14.483	1° 00' 46"		

縮尺：任意

面積算出公式		面積	地積	地目	公共用道路
$A = \frac{1}{2} \sum X_n \times (Y_{n+1} - Y_{n-1})$		m ²	m ²	備考	

中 今 泉 4 丁 目

107 番地

座標面積計算書

世界測地系
平成 18 年 8 月 1 日

地 番	107 番地
土地の所在	宇都宮市中今泉4丁目

境界点	X 座標	Y 座標	辺長	方向角	備考	土地の形状
B141-3	62935.981	6939.957	7.432	180° 49' 02"		
B141-13	62928.550	6939.851	12.495	180° 58' 03"		
B141-12	62916.057	6939.640	15.005	180° 56' 36"		
B141-11	62901.054	6939.393	22.992	180° 58' 37"		
B141-10	62878.065	6939.001	20.353	180° 59' 48"		
B141-2	62857.715	6938.647	5.973	269° 23' 10"		
B142-2-7	62857.651	6932.674	9.920	0° 54' 25"		
B142-2-18	62867.570	6932.831	14.316	0° 55' 00"		
B142-2-17	62881.884	6933.060	9.419	0° 52' 55"		
B142-2-6	62891.302	6933.205	4.975	316° 07' 55"		
B142-2-5	62894.889	6929.757	5.989	0° 51' 40"		
B142-1-8	62900.877	6929.847	5.013	45° 56' 44"		
B142-1-7	62904.363	6933.450	8.280	0° 52' 19"		
B142-1-12	62912.642	6933.576	23.570	0° 57' 11"		
B142-1-6	62936.209	6933.968	5.993	92° 10' 49"		

面積算出公式			面積	地 目	公衆用道路	縮尺：任意
$A = \frac{1}{2} \sum_{n=1}^i X_n \times (Y_{n+1} - Y_{n-1})$			504.2530955 m ²	地 備	考	
			504.25 m ²			

中 今 泉 4 丁 目

108 番地

中 今 泉 4 丁 目

109 番地

中 今 泉 4 丁 目

110 番地

書
算
計
積
面
標
座

世界測地系

平成18年8月1日

地	番	110番地
土地の所在	宇都宮市中今泉4丁目	

[illegible]

責任縮減

中 今 泉 4 丁 目

111 番地

座標面積計算書

世界測地系
平成 18 年 8 月 1 日

地 番	1 1 1 番地
土地の所在	宇都宮市中今泉4丁目

境界点	X 座標	Y 座標	辺長	方向角	備考	土地の形状
B146-1	62898.495	6781.534	13.198	91° 47' 35"		
B146-15	62898.082	6794.726	12.552	91° 49' 01"		
B146-13	62897.684	6807.272	17.109	91° 45' 30"		
B146-12	62897.159	6824.373	14.197	91° 50' 26"		
B146-8	62896.703	6838.563	5.994	180° 34' 25"		
B147-5	62890.709	6838.503	12.259	271° 47' 08"		
B147-13	62891.091	6826.250	11.913	271° 48' 14"		
B147-12	62891.466	6814.343	13.551	271° 47' 20"		
B147-11	62891.889	6800.799	12.105	271° 47' 39"		
B147-9	62892.268	6788.700	8.555	271° 44' 30"		
B147-4	62892.528	6780.149	6.126	13° 04' 03"		
面積算出公式 $A = \frac{1}{2} \sum X_n \times (Y_{n+1} - Y_{n-1})$						縮尺：任意

面積	地 積	地 目	公衆用道路
	346.2951100 m ²	地 備	考
	346.29 m ²		

中 今 泉 4 丁 目

112 番地

座標面積計算書

3-1

世界測地系
平成18年8月1日

世界測地系
平成18年 8月 1 日

宇都宮市中今泉4丁目

112番地

境界点

X座標

Y座標

辺長

方向角

備考

土地の形状

B128-3	63153.133	6850.872	19.363	203° 47' 06"		
B128-21	63135.415	6843.063	11.680	203° 52' 44"		
B128-2	63124.735	6838.335	6.007	147° 41' 18"		
B128-1	63119.658	6841.546	8.067	223° 50' 05"		
B129-4	63113.839	6835.959	3.995	237° 55' 02"		
B129-3	63111.717	6832.574	29.950	203° 55' 01"		
B129-2	63084.339	6820.432	6.073	147° 46' 03"		
B129-1	63079.202	6823.671	8.063	223° 52' 10"		
B130-9	63073.389	6818.083	4.005	238° 03' 08"		
B130-8	63071.270	6814.685	7.058	203° 35' 39"		
B130-7	63064.802	6811.860	3.004	203° 21' 23"		
B130-6	63062.044	6810.669	6.003	202° 20' 38"		
B130-5	63056.492	6808.387	6.006	200° 43' 09"		
B130-4	63050.874	6806.262	5.998	199° 20' 50"		
B130-3	63045.215	6804.275	2.527	198° 37' 17"		
B130-2	63042.820	6803.468	5.001	144° 40' 12"		
B130-1	63038.740	6806.360	6.494	204° 26' 59"		
B131-9	63032.828	6803.672	4.999	233° 34' 54"		
B131-8	63029.860	6799.649	1.375	193° 50' 39"		
B131-7	63028.525	6799.320	6.017	193° 41' 57"		
B131-6	63022.679	6797.895	6.018	192° 20' 20"		
B131-5	63016.800	6796.609	6.009	190° 54' 28"		
B131-4	63010.900	6795.472	6.013	189° 28' 35"		
B131-3	63004.969	6794.482	3.156	188° 20' 35"		

面積算出公式

$$A = \frac{1}{2} \sum X_n \times (Y_{n+1} - Y_{n-1})$$

面積

地積

備考

m²

m²

公共用道路

縮尺：任意

座標面積計算書

3-2

世界測地系
平成18年8月1日

地番	112番地
土地の所在	宇都宮市中今泉4丁目

境界点	X座標	Y座標	辺長	方向角	備考	土地の形状
B131-2	63001.846	6794.024	4.961	140° 32' 15"		
B131-1	62998.016	6797.177	6.104	193° 01' 40"		
B132-4	62992.069	6795.801	5.001	230° 26' 11"		
B132-3	62988.884	6791.946	13.286	188° 55' 12"		
B132-2	62975.759	6789.886	10.932	188° 54' 52"		
B144-3	62964.959	6788.192	10.964	188° 55' 31"		
B144-2	62954.128	6786.491	5.002	140° 36' 50"		
B144-1	62950.262	6789.665	6.126	193° 09' 14"		
B146-4	62944.297	6788.271	4.992	230° 06' 12"		
B146-3	62941.095	6784.441	26.501	188° 54' 40"		
B146-9	62914.914	6780.336	12.716	188° 59' 39"		
B146-2	62902.354	6778.348	5.004	140° 27' 25"		
B146-1	62898.495	6781.534	6.126	193° 04' 03"		
B147-4	62892.528	6780.149	4.988	230° 29' 56"		
B147-3	62889.355	6776.300	12.786	188° 51' 14"		
B147-19	62876.721	6774.332	11.030	188° 58' 54"		
B147-18	62865.826	6772.610	8.755	189° 05' 20"		
B147-2	62857.181	6771.227	6.106	265° 52' 03"		
NR-14	62856.741	6765.137	104.716	8° 55' 48"		
NR-11	62960.188	6781.392	20.792	8° 36' 38"		
NR-10	62980.746	6784.505	25.475	8° 48' 30"		
NR-61	63005.921	6788.406	6.146	9° 24' 09"		
NR-60	63011.984	6789.410	6.171	10° 54' 01"		
NR-59	63018.044	6790.577	6.167	12° 21' 02"		

縮尺：任意

面積算出公式		面積	地積	地目	備考
$A = \frac{1}{2} \sum X_n \times (Y_{n+1} - Y_{n-1})$		m ²	m ²	公共用道路	

中 今 泉 4 丁 目

113 番地

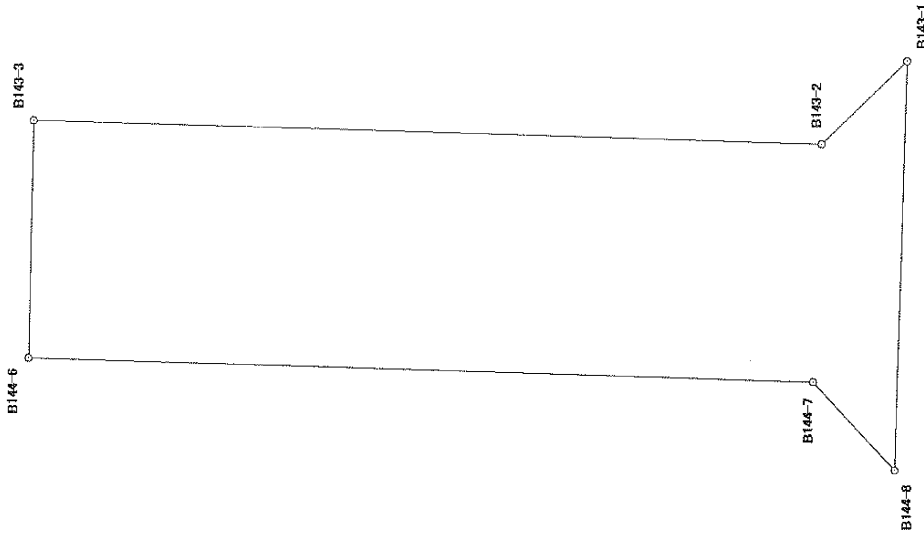
中 今 泉 4 丁 目

114 番地

座標面積計算書

世界測地系
平成18年 8月 1 日

地 番	1 1 4 番地
土地の所在	宇都宮市中今泉4丁目

土地の形状						
境界点	X座標	Y座標	辺長	方向角	備考	
B143-3	62961.673	6891.455	13.228	181° 49' 42"		
B143-2	62948.452	6891.033	1.982	135° 58' 53"		
B143-1	62947.027	6892.410	6.819	271° 45' 53"		
B144-8	62947.237	6885.594	2.010	47° 17' 55"		
B144-7	62948.600	6887.071	13.168	1° 52' 01"		
B144-6	62961.761	6887.500	3.956	91° 16' 29"		
面積算出公式						縮尺：任意
$A = \frac{1}{2} \sum X_n \times (Y_{n+1} - Y_{n-1})$						

面積	地	目	公衆用道路
59.7879985 m ²			
59.78 m ²			

中 今 泉 4 丁 目

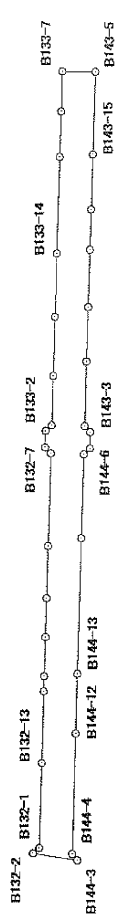
115 番地

座標面積計算書

2-1

世界測地系
平成18年8月1日

地番	115番地
土地の所在	宇都宮市中今泉4丁目

境界点	X座標	Y座標	辺長	方向角	備考	土地の形状
B132-2	62975.759	6789.886	2.012	140° 03' 34"		
B132-1	62974.216	6791.178	20.491	91° 50' 05"		
B132-13	62973.560	6811.658	17.287	91° 48' 24"		
B132-22	62973.015	6828.936	3.660	91° 41' 28"		
B132-12	62972.907	6832.594	9.433	91° 53' 00"		
B132-11	62972.597	6842.022	9.423	91° 41' 04"		
B132-10	62972.320	6851.441	12.581	91° 48' 46"		
B132-9	62971.922	6864.016	22.358	91° 46' 44"		
B132-8	62971.228	6886.363	1.999	46° 10' 33"		
B132-7	62972.612	6887.805	3.985	92° 06' 51"		
B133-2	62972.465	6891.787	2.006	136° 34' 32"		
B133-1	62971.008	6893.166	11.888	91° 49' 02"		
B133-16	62970.631	6905.048	14.199	91° 48' 44"		
B133-15	62970.182	6919.240	15.319	91° 46' 50"		
B133-14	62969.706	6934.552	23.302	91° 48' 00"		
B133-19	62968.974	6957.843	11.017	91° 51' 06"		
B133-13	62968.618	6968.854	9.643	91° 42' 41"		
B133-7	62968.330	6978.493	8.000	180° 48' 34"		
B143-5	62960.331	6978.380	19.940	271° 46' 44"		
B143-15	62960.950	6958.450	13.309	271° 53' 40"		
B143-14	62961.390	6945.148	9.754	271° 47' 10"		
B143-12	62961.694	6935.399	13.822	271° 48' 13"		
B143-11	62962.129	6921.584	13.105	271° 48' 22"		
B143-9	62962.542	6908.486	15.582	271° 46' 08"		

縮尺：任意

面積算出公式		面積	地積	地目	公共用道路
$A = \frac{1}{2} \sum X_n \times (Y_{n+1} - Y_{n-1})$		m ²	m ²	備考	

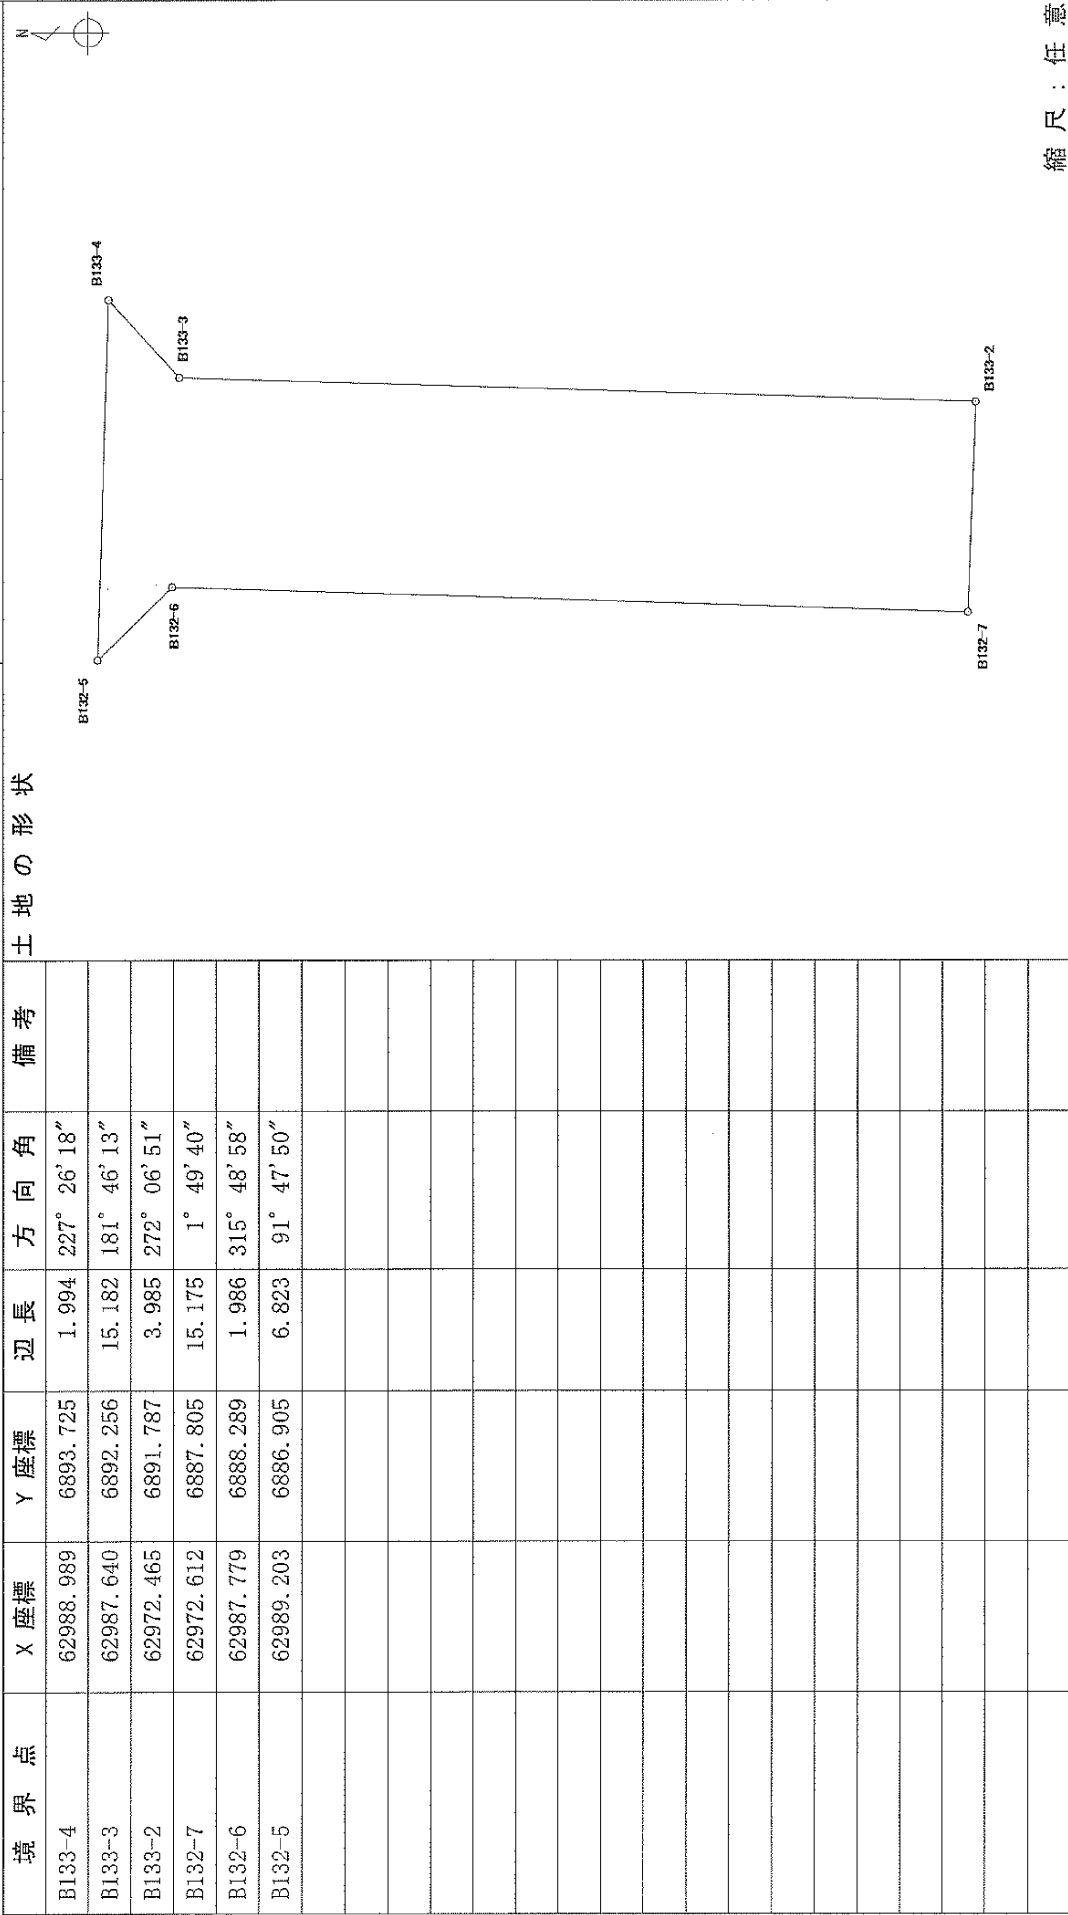
中 今 泉 4 丁 目

116 番地

座標面積計算書

世界測地系
平成 18 年 8 月 1 日

地番	116番地
土地の所在	宇都宮市中今泉4丁目

境界点	X座標	Y座標	辺長	方向角	備考	土地の形状
B133-4	62988.989	6893.725	1.994	227° 26' 18"		
B133-3	62987.640	6892.256	15.182	181° 46' 13"		
B133-2	62972.465	6891.787	3.985	272° 06' 51"		
B132-7	62972.612	6887.805	15.175	1° 49' 40"		
B132-6	62987.779	6888.289	1.986	315° 48' 58"		
B132-5	62989.203	6886.905	6.823	91° 47' 50"		
面積算出公式 $A = \frac{1}{2} \sum X_n \times (Y_{n+1} - Y_{n-1})$						縮尺：任意
面積		67.8508680	m ²	67.85	m ²	公衆用道路
地積		67.85	m ²			備考

中 今 泉 4 丁 目

117 番地

座標面積計算書

2-1

世界測地系
平成18年8月1日

地番	117番地
土地の所在	宇都宮市中今泉4丁目

境界点	X座標	Y座標	辺長	方向角	備考	土地の形状
B131-1	62998.016	6797.177	61.376	91° 45' 59"		
B131-37	62996.124	6858.524	3.151	91° 48' 03"		
B131-36	62996.025	6861.673	7.714	91° 53' 40"		
B131-34	62995.770	6869.383	9.820	91° 48' 54"		
B131-32	62995.459	6879.198	13.540	91° 50' 43"		
B131-30	62995.023	6892.731	12.871	91° 50' 36"		
B131-28	62994.609	6905.595	3.006	91° 46' 22"		
B131-27	62994.516	6908.600	12.092	91° 43' 30"		
B131-25	62994.152	6920.687	11.165	91° 53' 20"		
B131-13	62993.784	6931.846	5.014	46° 45' 14"		
B131-12	62997.219	6935.498	5.973	92° 06' 39"		
B127-2	62996.999	6941.467	5.016	136° 18' 31"		
B127-1	62993.372	6944.932	12.843	91° 43' 52"		
B127-15	62992.984	6957.769	10.835	91° 47' 34"		
B127-13	62992.645	6968.599	6.730	91° 52' 55"		
B127-8	62992.424	6975.325	6.004	180° 17' 11"		
B133-5	62986.420	6975.295	5.892	271° 52' 37"		
B133-11	62986.613	6969.406	11.008	271° 47' 45"		縮尺：任意
B133-18	62986.958	6958.403	23.294	271° 47' 27"		
B133-10	62987.686	6935.120	15.320	271° 46' 50"		
B133-9	62988.162	6919.807	14.201	271° 47' 01"		
B133-8	62988.604	6905.613	11.894	271° 51' 18"		
B133-4	62988.989	6893.725	6.823	271° 47' 50"		
B132-5	62989.203	6886.905	22.343	271° 48' 57"		

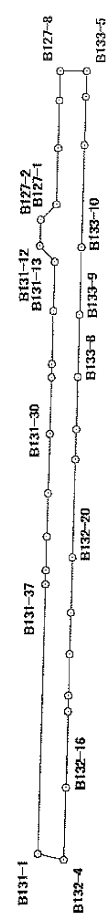
面積算出公式		面積	地積	地目	公共用道路
$A = \frac{1}{2} \sum X_n \times (Y_{n+1} - Y_{n-1})$		m ²	m ²	備考	

座標面積計算書

2-2

世界測地系
平成18年8月1日

地番	117番地
土地の所在	宇都宮市中今泉4丁目

境界点	X座標	Y座標	辺長	方向角	備考	土地の形状
B132-20	62989.911	6864.573	12.579	271° 49' 36"		
B132-19	62990.312	6852.000	9.438	271° 50' 45"		
B132-18	62990.616	6842.567	9.403	271° 46' 25"		
B132-17	62990.907	6833.169	3.657	271° 44' 22"		
B132-21	62991.018	6829.514	17.300	271° 42' 45"		
B132-16	62991.535	6812.222	16.430	271° 51' 45"		
B132-4	62992.069	6795.801	6.104	13° 01' 40"		
面積算出公式 $A = \frac{1}{2} \sum X_n \times (Y_{n+1} - Y_{n-1})$						縮尺：任意

面積	地積	地目	公共用道路
1107.6796400 m ²	1107.67 m ²	備	考

中 今 泉 4 丁 目

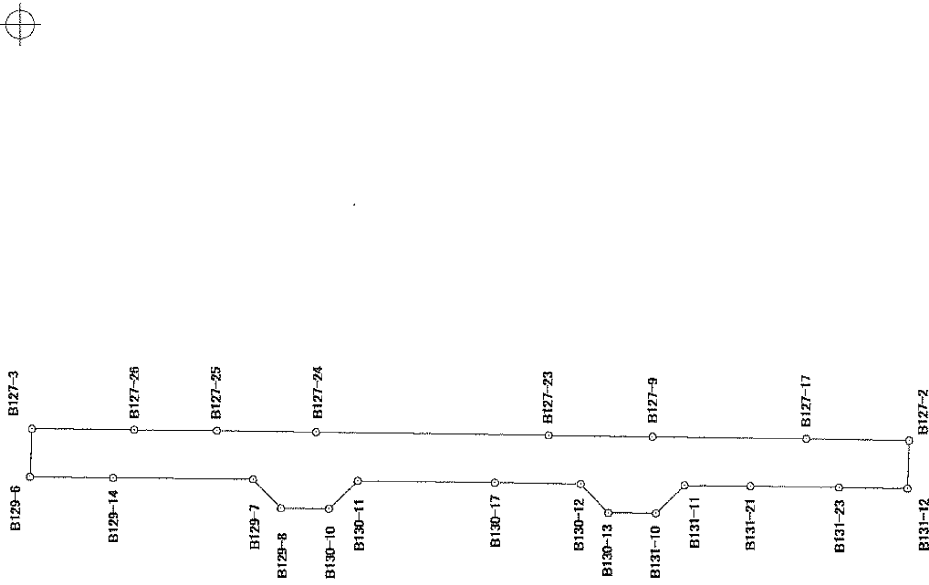
118 番地

座標面積計算書

世界測地系

平成18年 8月 1日

地番	118番地
土地の所在	宇都宮市中今泉4丁目

境界点		X座標	Y座標	辺長	方向角	備考	土地の形状
B127-3		63106.895	6943.320	12.758	180° 57' 08"		
B127-26		63094.139	6943.108	10.356	180° 56' 06"		
B127-25		63083.784	6942.939	12.417	180° 55' 39"		
B127-24		63071.369	6942.738	29.169	180° 58' 42"		
B127-23		63042.204	6942.240	12.985	180° 56' 24"		
B127-9		63029.221	6942.027	19.359	180° 57' 32"		
B127-17		63009.865	6941.703	12.868	181° 03' 03"		
B127-2		62996.999	6941.467	5.973	272° 06' 39"		
B131-12		62997.219	6935.498	8.551	0° 53' 28"		
B131-23		63005.769	6935.631	11.134	1° 01' 08"		
B131-21		63016.901	6935.829	8.287	0° 55' 35"		
B131-11		63025.187	6935.963	5.001	316° 10' 29"		
B131-10		63028.795	6932.500	5.974	0° 41' 26"		
B130-13		63034.769	6932.572	4.982	46° 17' 06"		
B130-12		63038.212	6936.173	10.734	0° 59' 54"		
B130-17		63048.944	6936.360	17.217	0° 56' 19"		
B130-11		63066.159	6936.642	5.000	316° 17' 19"		
B130-10		63069.773	6933.187	5.989	0° 43' 37"		
B129-8		63075.762	6933.263	5.002	46° 07' 33"		
B129-7		63079.229	6936.869	17.525	0° 54' 32"		
B129-14		63096.752	6937.147	10.402	1° 01' 09"		
B129-6		63107.152	6937.332	5.994	92° 27' 27"		
面積算出公式		面積		地積			縮尺：任意
$A = \frac{1}{2} \sum X_n \times (Y_{n+1} - Y_{n-1})$		726.4891500		726.48			

面積算出公式	面積	地積	地目	備考
$A = \frac{1}{2} \sum X_n \times (Y_{n+1} - Y_{n-1})$	726.4891500	726.48	公共用道路	

中 今 泉 4 丁 目

119 番地

中 今 泉 4 丁 目

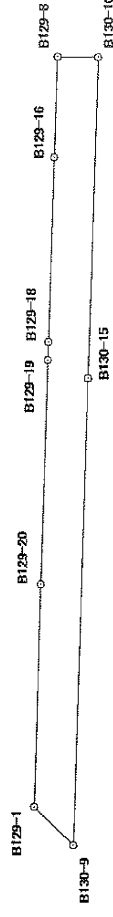
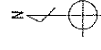
120 番地

座標面積計算書

世界測地系

平成18年8月1日

地番	120番地
土地の所在	宇都宮市中今泉4丁目

[illegible]

縮尺：任意

面積算出式	面積	地積	地備	目考	公衆用道路
$A = \frac{1}{2} \sum X_n \times (Y_{n-1} + Y_n)$		674.2866135	m ²		
		674.28	m ²		

中 今 泉 4 丁 目

121 番地

書算十積面標座

世界測地系

平成18年8月1日

地	番	121番地
土地の所在	宇都宮市中今泉4丁目	

境界点	X座標	Y座標	辺長	方向角	備考	土地の形状	
						地目	宅地
B128-1	63119.658	6841.546	35.208	91° 46' 09"			
B128-19	63118.571	6876.737	38.590	91° 48' 10"			
B128-18	63117.357	6915.308	25.986	91° 47' 34"			
B128-17	63116.544	6941.281	14.695	91° 48' 20"			
B128-16	63116.081	6955.969	13.940	91° 48' 46"			
B128-14	63115.640	6969.902	7.516	91° 48' 25"			
B128-8	63115.403	6977.414	5.993	180° 24' 40"			
B127-5	63109.410	6977.371	9.174	271° 41' 56"			
B127-29	63109.682	6968.201	13.694	271° 47' 58"			
B127-28	63110.112	6954.514	7.596	271° 50' 27"			
B127-4	63110.356	6946.922	4.995	226° 08' 37"			
B127-3	63106.895	6943.320	5.994	272° 27' 27"			
B129-6	63107.152	6937.332	5.010	316° 10' 50"			
B129-5	63110.767	6933.863	14.227	271° 45' 37"			
B129-13	63111.204	6919.643	27.007	271° 47' 58"			
B129-11	63112.052	6892.649	2.620	271° 51' 32"			
B129-10	63112.137	6890.030	32.783	271° 46' 59"			
B129-9	63113.157	6857.263	21.315	271° 50' 01"			
B129-4	63113.839	6835.959	8.067	43° 50' 05"			
面積算出公式 $A = \frac{1}{2} \sum X_n \times (Y_{n+1} - Y_{n-1})$						867.3823545 m²	地目 宅地
						867.38 m³	備考

縮尺：任意

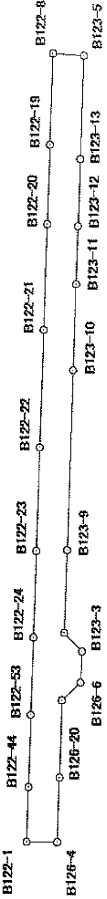
中 今 泉 4 丁 目

122 番地

座標面積計算書

世界測地系
平成 18 年 8 月 1 日

地	番	1 2 2 番地
土地の所在	宇都宮市中今泉 4 丁目	

境界点	X 座標	Y 座標	辺長	方向角	備考	土地の形状
B122-1	63114.906	6993.454	10.613	91° 49' 11"		
B122-44	63114.569	7004.062	13.972	91° 48' 02"		
B122-53	63114.130	7018.027	14.932	91° 50' 46"		
B122-24	63113.649	7032.951	16.814	91° 46' 32"		
B122-23	63113.128	7049.757	20.025	91° 46' 58"		
B122-22	63112.505	7069.772	22.726	91° 49' 14"		
B122-21	63111.783	7092.487	20.451	91° 47' 16"		
B122-20	63111.145	7112.928	15.420	91° 48' 09"		
B122-19	63110.660	7128.340	17.719	91° 46' 20"		
B122-8	63110.112	7146.051	6.001	183° 48' 10"		
B123-5	63104.124	7145.653	20.097	271° 47' 37"		
B123-13	63104.753	7125.566	13.006	271° 48' 39"		
B123-12	63105.164	7112.566	11.238	271° 45' 15"		
B123-11	63105.508	7101.333	16.628	271° 48' 09"		
B123-10	63106.031	7084.713	34.837	271° 46' 59"		
B123-9	63107.115	7049.893	16.034	271° 54' 44"		
B123-4	63107.650	7033.868	5.002	226° 08' 31"		
B123-3	63104.184	7030.261	5.991	272° 23' 29"		
B126-6	63104.434	7024.275	4.999	316° 27' 03"		
B126-5	63108.057	7020.831	14.984	271° 42' 21"		
B126-20	63108.503	7005.854	12.462	271° 50' 38"		
B126-4	63108.904	6993.398	6.002	0° 32' 04"		
面積算出公式 $A = \frac{1}{2} \sum X_n \times (Y_{n+1} - Y_{n-1})$						縮尺：任意

面積算出		面積	地	目	公衆用道路
		m ²	947.8509190	m ²	
		m ²	947.85	m ²	

中 今 泉 4 丁 目

123 番地

座標面積計算書

世界測地系
平成 18 年 8 月 1 日

世界測地系
平成 18 年 8 月 1 日

地番
1 2 3 番地

土地の所在
宇都宮市中今泉 4 丁目

境界点

X 座標

Y 座標

辺長

方向角

備考

土地の形状

B121-3

63142.273

7157.419

12.406

183° 21' 17"

B121-49

63129.888

7156.693

17.248

183° 12' 26"

B121-48

63112.667

7155.728

17.100

183° 15' 19"

B121-47

63095.595

7154.757

17.163

183° 15' 24"

B121-45

63078.460

7153.782

9.467

183° 13' 39"

B121-44

63069.008

7153.249

14.397

183° 17' 06"

B121-43

63054.635

7152.424

39.862

183° 14' 35"

B121-42

63014.837

7150.169

10.320

183° 14' 39"

B121-41

63004.534

7149.585

13.941

183° 17' 08"

B121-2

62990.616

7148.786

6.011

270° 42' 53"

B125-7

62990.691

7142.775

27.895

3° 16' 41"

B125-6

63018.540

7144.370

5.009

317° 54' 17"

B125-5

63022.257

7141.012

5.983

4° 00' 58"

B124-8

63028.225

7141.431

5.000

47° 15' 41"

B124-7

63031.618

7145.103

27.901

3° 16' 15"

B124-6

63059.474

7146.695

5.014

317° 46' 21"

B124-5

63063.187

7143.325

5.989

4° 05' 18"

B123-8

63069.161

7143.752

5.005

47° 18' 27"

B123-7

63072.555

7147.431

27.924

3° 16' 28"

B123-6

63100.433

7149.026

5.000

317° 34' 39"

B123-5

63104.124

7145.653

6.001

3° 48' 10"

B122-8

63110.112

7146.051

5.002

47° 46' 16"

B122-7

63113.474

7149.755

28.949

3° 14' 59"

B122-6

63142.376

7151.396

6.024

90° 58' 47"

面積算出公式

$$A = \frac{1}{2} \sum X_n \times (Y_{n+1} - Y_{n-1})$$

面積

1012.9519585

m²

地目

公衆用道路

備考

縮尺：任意

中 今 泉 4 丁 目

124 番地

中 今 泉 4 丁 目

125 番地

中 今 泉 4 丁 目

126 番地

座標面積計算書

世界測地系
平成 18 年 8 月 1 日

世界測地系
平成18年 8月 1 日

宇都宮市中今泉4丁目

126番地

境界点

X座標

Y座標

辺長

方向角

備考

B126-7

62994.504

7022.450

7.002

0° 50' 05"

B126-12

63001.505

7022.552

22.254

0° 57' 10"

B126-24

63023.756

7022.922

16.290

0° 58' 02"

B126-23

63040.044

7023.197

15.679

0° 56' 08"

B126-22

63055.721

7023.453

19.544

0° 58' 03"

B126-21

63075.262

7023.783

29.176

0° 57' 58"

B126-6

63104.434

7024.275

5.991

92° 23' 29"

B123-3

63104.184

7030.261

17.385

180° 55' 46"

B123-23

63086.801

7029.979

10.542

181° 02' 17"

B123-2

63076.261

7029.788

5.052

135° 58' 42"

B123-1

63072.628

7033.299

6.005

180° 56' 41"

B124-4

63066.624

7033.200

5.013

226° 16' 37"

B124-3

63063.159

7029.577

11.101

180° 56' 22"

B124-19

63052.059

7029.395

16.820

181° 02' 45"

B124-2

63035.242

7029.088

5.002

135° 55' 53"

B124-1

63031.648

7032.567

6.012

180° 22' 18"

B125-4

63025.636

7032.528

4.999

226° 27' 32"

B125-3

63022.192

7028.904

11.310

180° 53' 48"

B125-21

63010.883

7028.727

16.624

181° 03' 05"

B125-2

62994.262

7028.422

5.977

272° 19' 14"

中 今 泉 4 丁 目

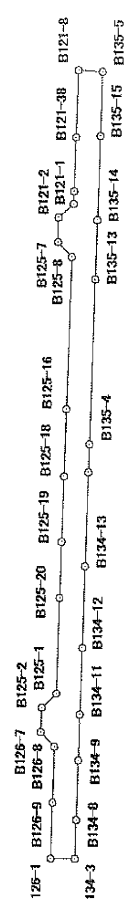
127 番地

座標面積計算書

2-1

世界測地系
平成18年 8月 1日

地	番	127番地
土地の所在	宇都宮市中今泉4丁目	

境界点		X座標	Y座標	辺長	方向角	備考	土地の形状
B126-1		62991.926	6991.384	13.732	91° 45' 25"		
B126-9		62991.505	7005.110	13.716	91° 50' 48"		
B126-8		62991.063	7018.819	5.002	46° 32' 20"		
B126-7		62994.504	7022.450	5.977	92° 19' 14"		
B125-2		62994.262	7028.422	4.995	136° 22' 44"		
B125-1		62990.646	7031.868	23.486	91° 43' 57"		
B125-20		62989.936	7055.343	13.824	91° 47' 57"		
B125-19		62989.502	7069.160	16.094	91° 51' 05"		
B125-18		62988.982	7085.246	16.500	91° 43' 47"		
B125-16		62988.484	7101.738	37.388	91° 48' 59"		
B125-8		62987.299	7139.107	4.996	47° 14' 20"		
B125-7		62990.691	7142.775	6.011	90° 42' 53"		
B121-2		62990.616	7148.786	5.026	137° 48' 52"		
B121-1		62986.892	7152.161	3.082	91° 39' 17"		
B121-40		62986.803	7155.242	13.277	91° 48' 15"		
B121-38		62986.385	7168.512	16.560	91° 52' 20"		
B121-8		62985.844	7185.063	5.994	183° 51' 19"		縮尺：任意
B135-5		62979.864	7184.660	15.785	271° 47' 23"		
B135-15		62980.357	7168.883	20.715	271° 47' 13"		
B135-14		62981.003	7148.178	14.625	271° 46' 44"		
B135-13		62981.457	7133.560	40.492	271° 48' 01"		
B135-4		62982.729	7093.088	6.812	271° 48' 31"		縮尺：任意
B134-4		62982.944	7086.279	0.109	272° 37' 35"		
B134-14		62982.949	7086.170	23.049	271° 47' 15"		縮尺：任意
面積算出公式		$A = \frac{1}{2} \sum X_n \times (Y_{n+1} - Y_{n-1})$		面積	地積		
				m ²	m ²		

座標面積計算書

2-2

世界測地系
平成18年8月1日

地番	127番地
土地の所在	宇都宮市中今泉4丁目

境界点	X座標	Y座標	辺長	方向角	備考	土地の形状
B134-13	62983.668	7063.132	20.038	271° 46' 44"		
B134-12	62984.290	7043.104	16.349	271° 49' 22"		
B134-11	62984.810	7026.763	11.292	271° 45' 03"		
B134-9	62985.155	7015.476	14.631	271° 47' 24"		
B134-8	62985.612	7000.852	9.505	271° 49' 37"		
B134-3	62985.915	6991.352	6.011	0° 18' 18"		
面積算出公式 $A = \frac{1}{2} \sum X_n \times (Y_{n+1} - Y_{n-1})$						縮尺：任意

面積	1231.5691185	㎡	地目	公共用道路
地積	1231.56	㎡	備考	

中 今 泉 4 丁 目

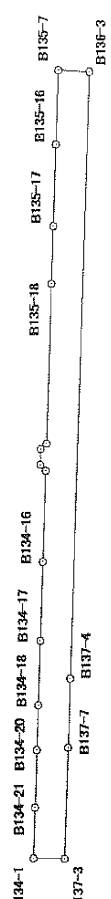
128 番地

中 今 泉 4 丁 目

129 番地

座標面積計算書

世界測地系 平成 18 年 8 月 1 日		地 番	1 2 9 番地
		土地の所在	宇都宮市中今泉4丁目

境界点	X 座標	Y 座標	辺長	方向角	備考	土地の形状
B134-1	62968.047	6987.497	12.808	91° 49' 48"		
B134-21	62967.638	7000.298	14.624	91° 46' 02"		
B134-20	62967.187	7014.915	11.284	91° 48' 47"		
B134-18	62966.830	7026.193	16.350	91° 47' 02"		
B134-17	62966.321	7042.535	20.038	91° 49' 39"		
B134-16	62965.682	7062.563	23.066	91° 49' 25"		
B134-15	62964.948	7085.617	0.106	86° 45' 37"		
B134-7	62964.954	7085.723	1.994	46° 31' 26"		
B134-6	62966.326	7087.170	3.982	90° 57' 51"		
B135-2	62966.259	7091.151	1.998	137° 50' 24"		
B135-1	62964.778	7092.492	40.530	91° 50' 53"		
B135-18	62963.471	7133.001	14.619	91° 47' 15"		
B135-17	62963.015	7147.613	20.713	91° 47' 54"		
B135-16	62962.365	7168.316	18.913	91° 49' 05"		
B135-7	62961.765	7187.219	7.989	183° 17' 11"		
B136-3	62953.789	7186.761	153.864	271° 48' 19"		縮尺：任意
B137-4	62958.636	7032.973	17.496	271° 47' 30"		
B137-7	62959.183	7015.486	28.139	271° 48' 01"		
B137-3	62960.067	6987.361	7.981	0° 58' 35"		
面積算出公式 $A = \frac{1}{2} \sum X_n \times (Y_{n+1} - Y_{n-1})$						縮尺：任意
面積		1601.9559640	m ²	地 目	公共用道路	
地 積		1601.95	m ²	備 考		

中 今 泉 4 丁 目

130 番地

畫
算
積
面
總
座

世界測地系

平成18年8月1日

地 番	130番地
土地の所在	宇都宮市中今泉4丁目

[illegible]